




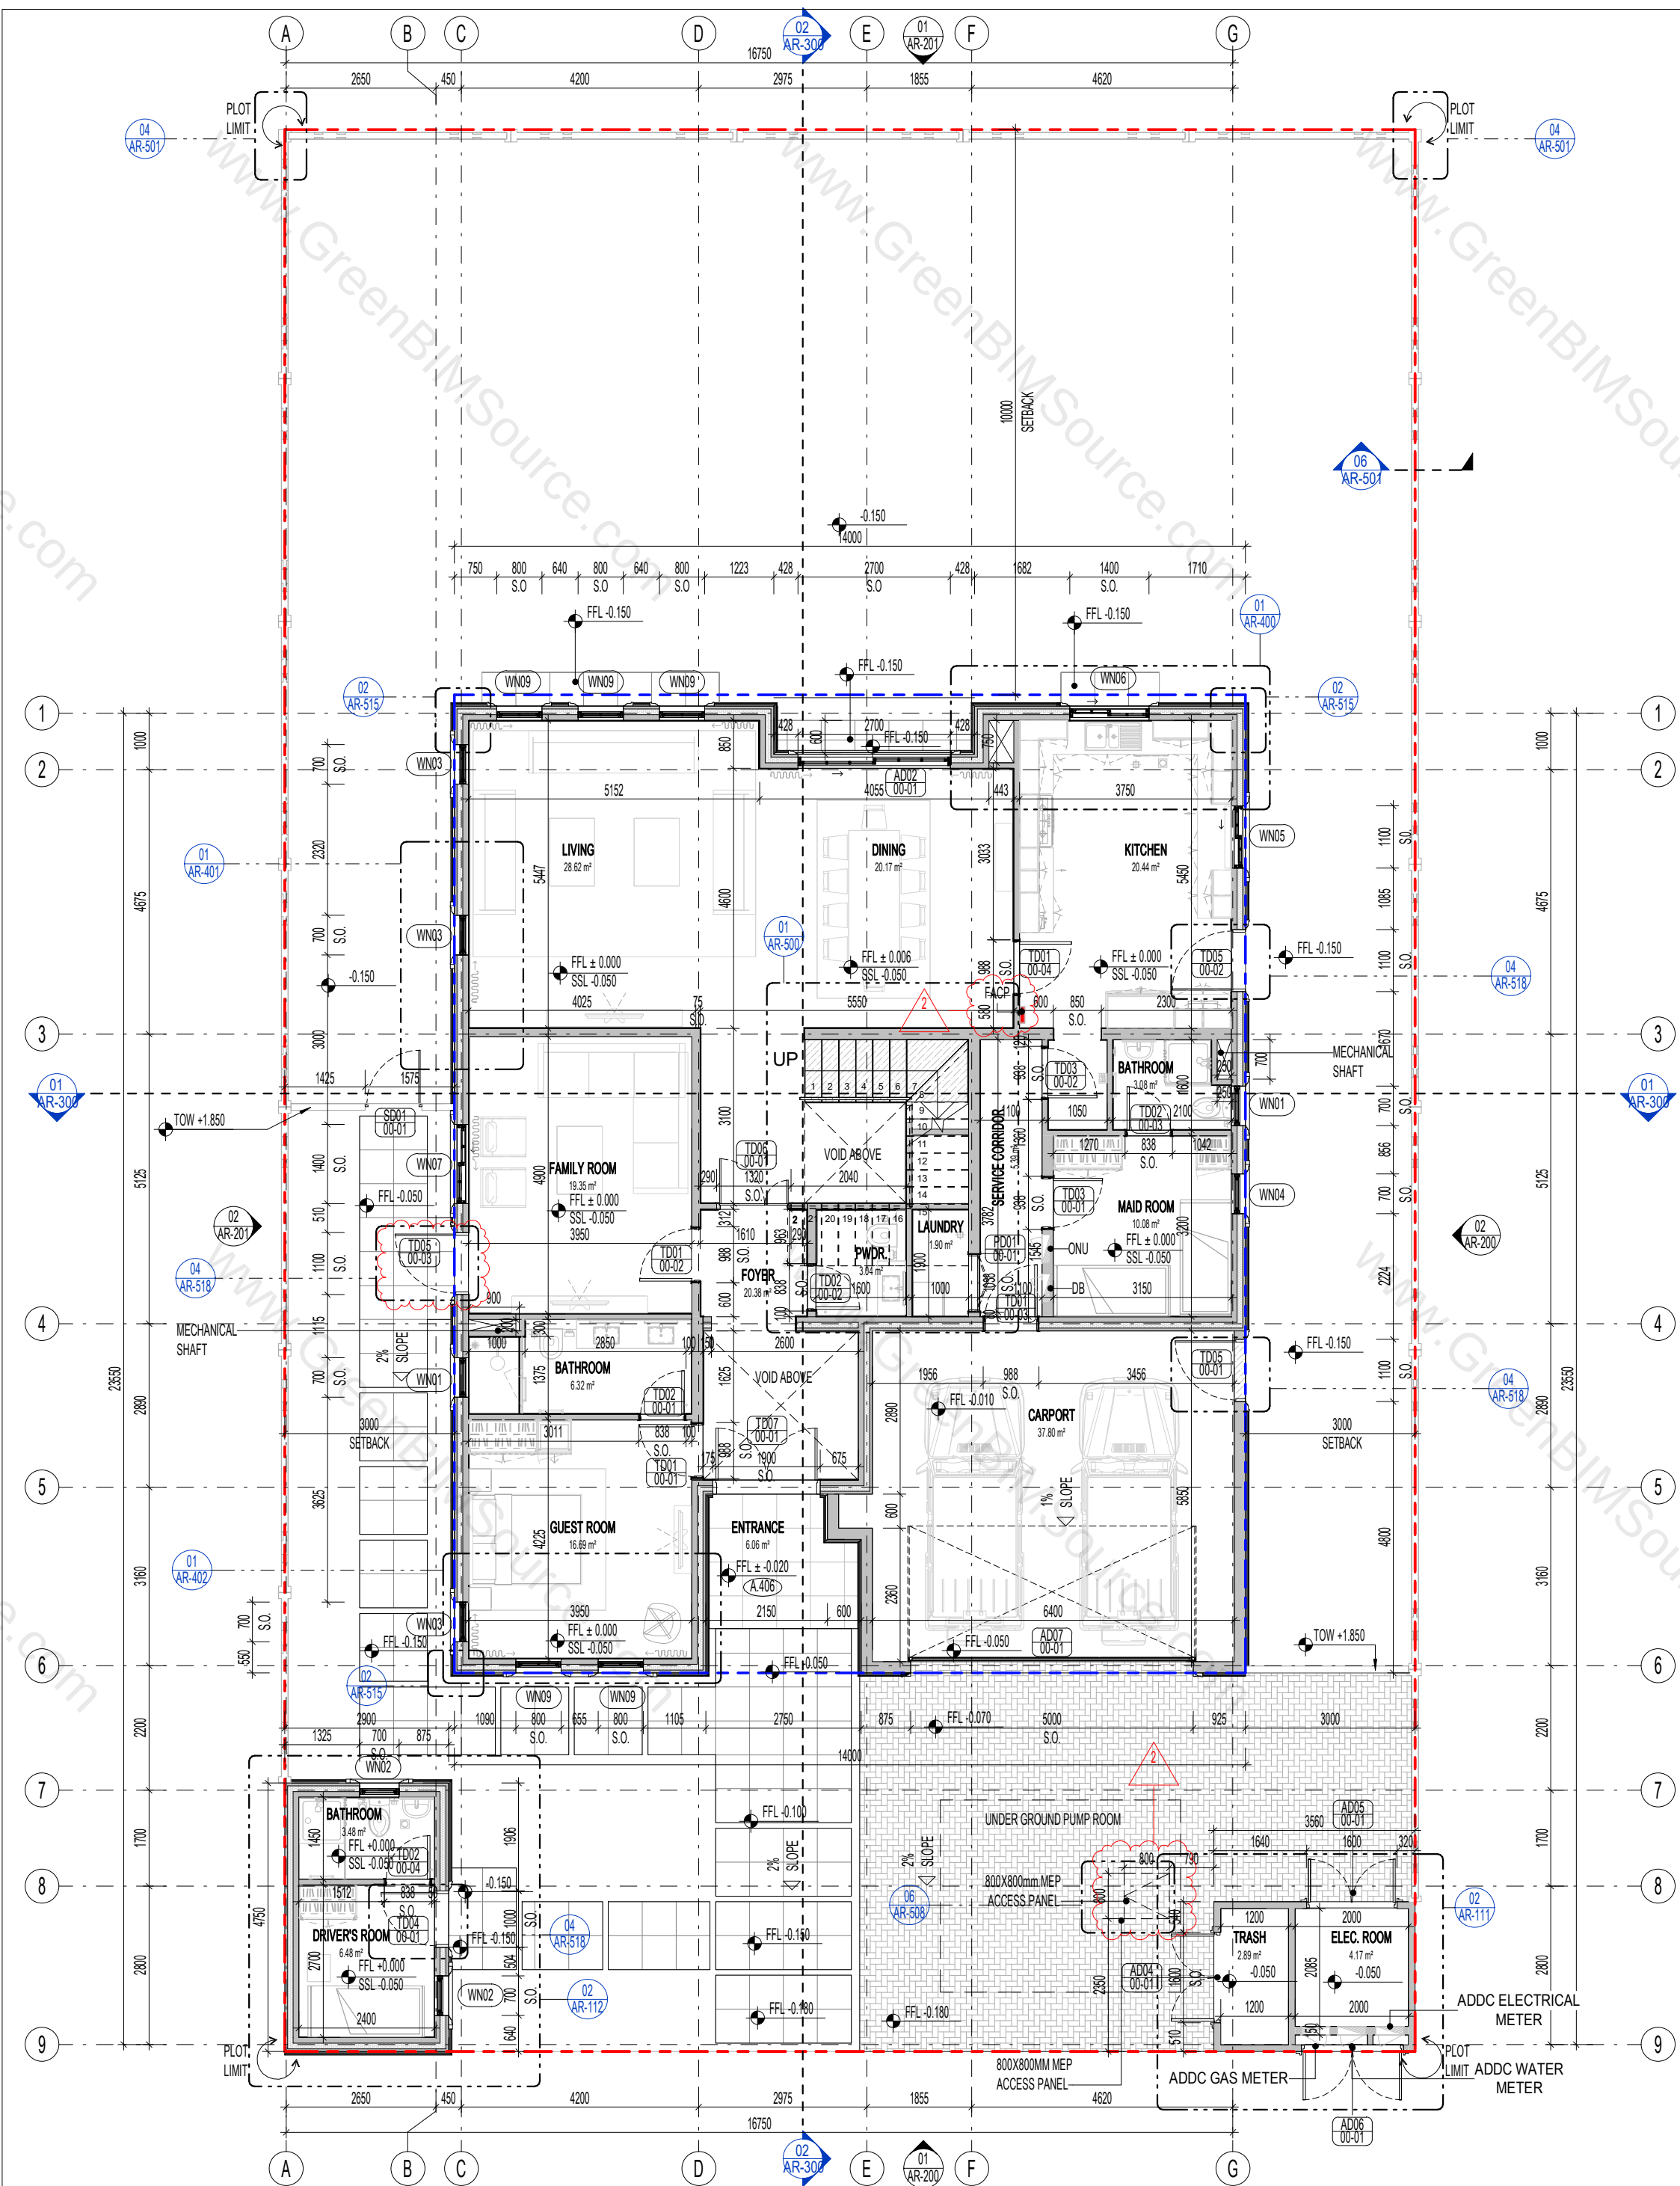


01 GA PLAN GROUND FLOOR (1:100)




02 GA PLAN UNDER GROUND PUMP ROOM (1:100)


| FINISH LEGEND                  |  |                                                                 |
|--------------------------------|--|-----------------------------------------------------------------|
| A.403                          |  | CONCRTE BLOCK PAVERS<br>-600X600MM                              |
| A.402                          |  | INTERLOCK CONCRETE<br>CONCRETE<br>BLOCKS-100X200X80 MM          |
| A.406                          |  | PORCELAIN TILES - RECTANGULAR<br>STANDARD BLOCKS - 600 X 600 MM |
| **COLOR AS PER CLIENT APPROVAL |  |                                                                 |

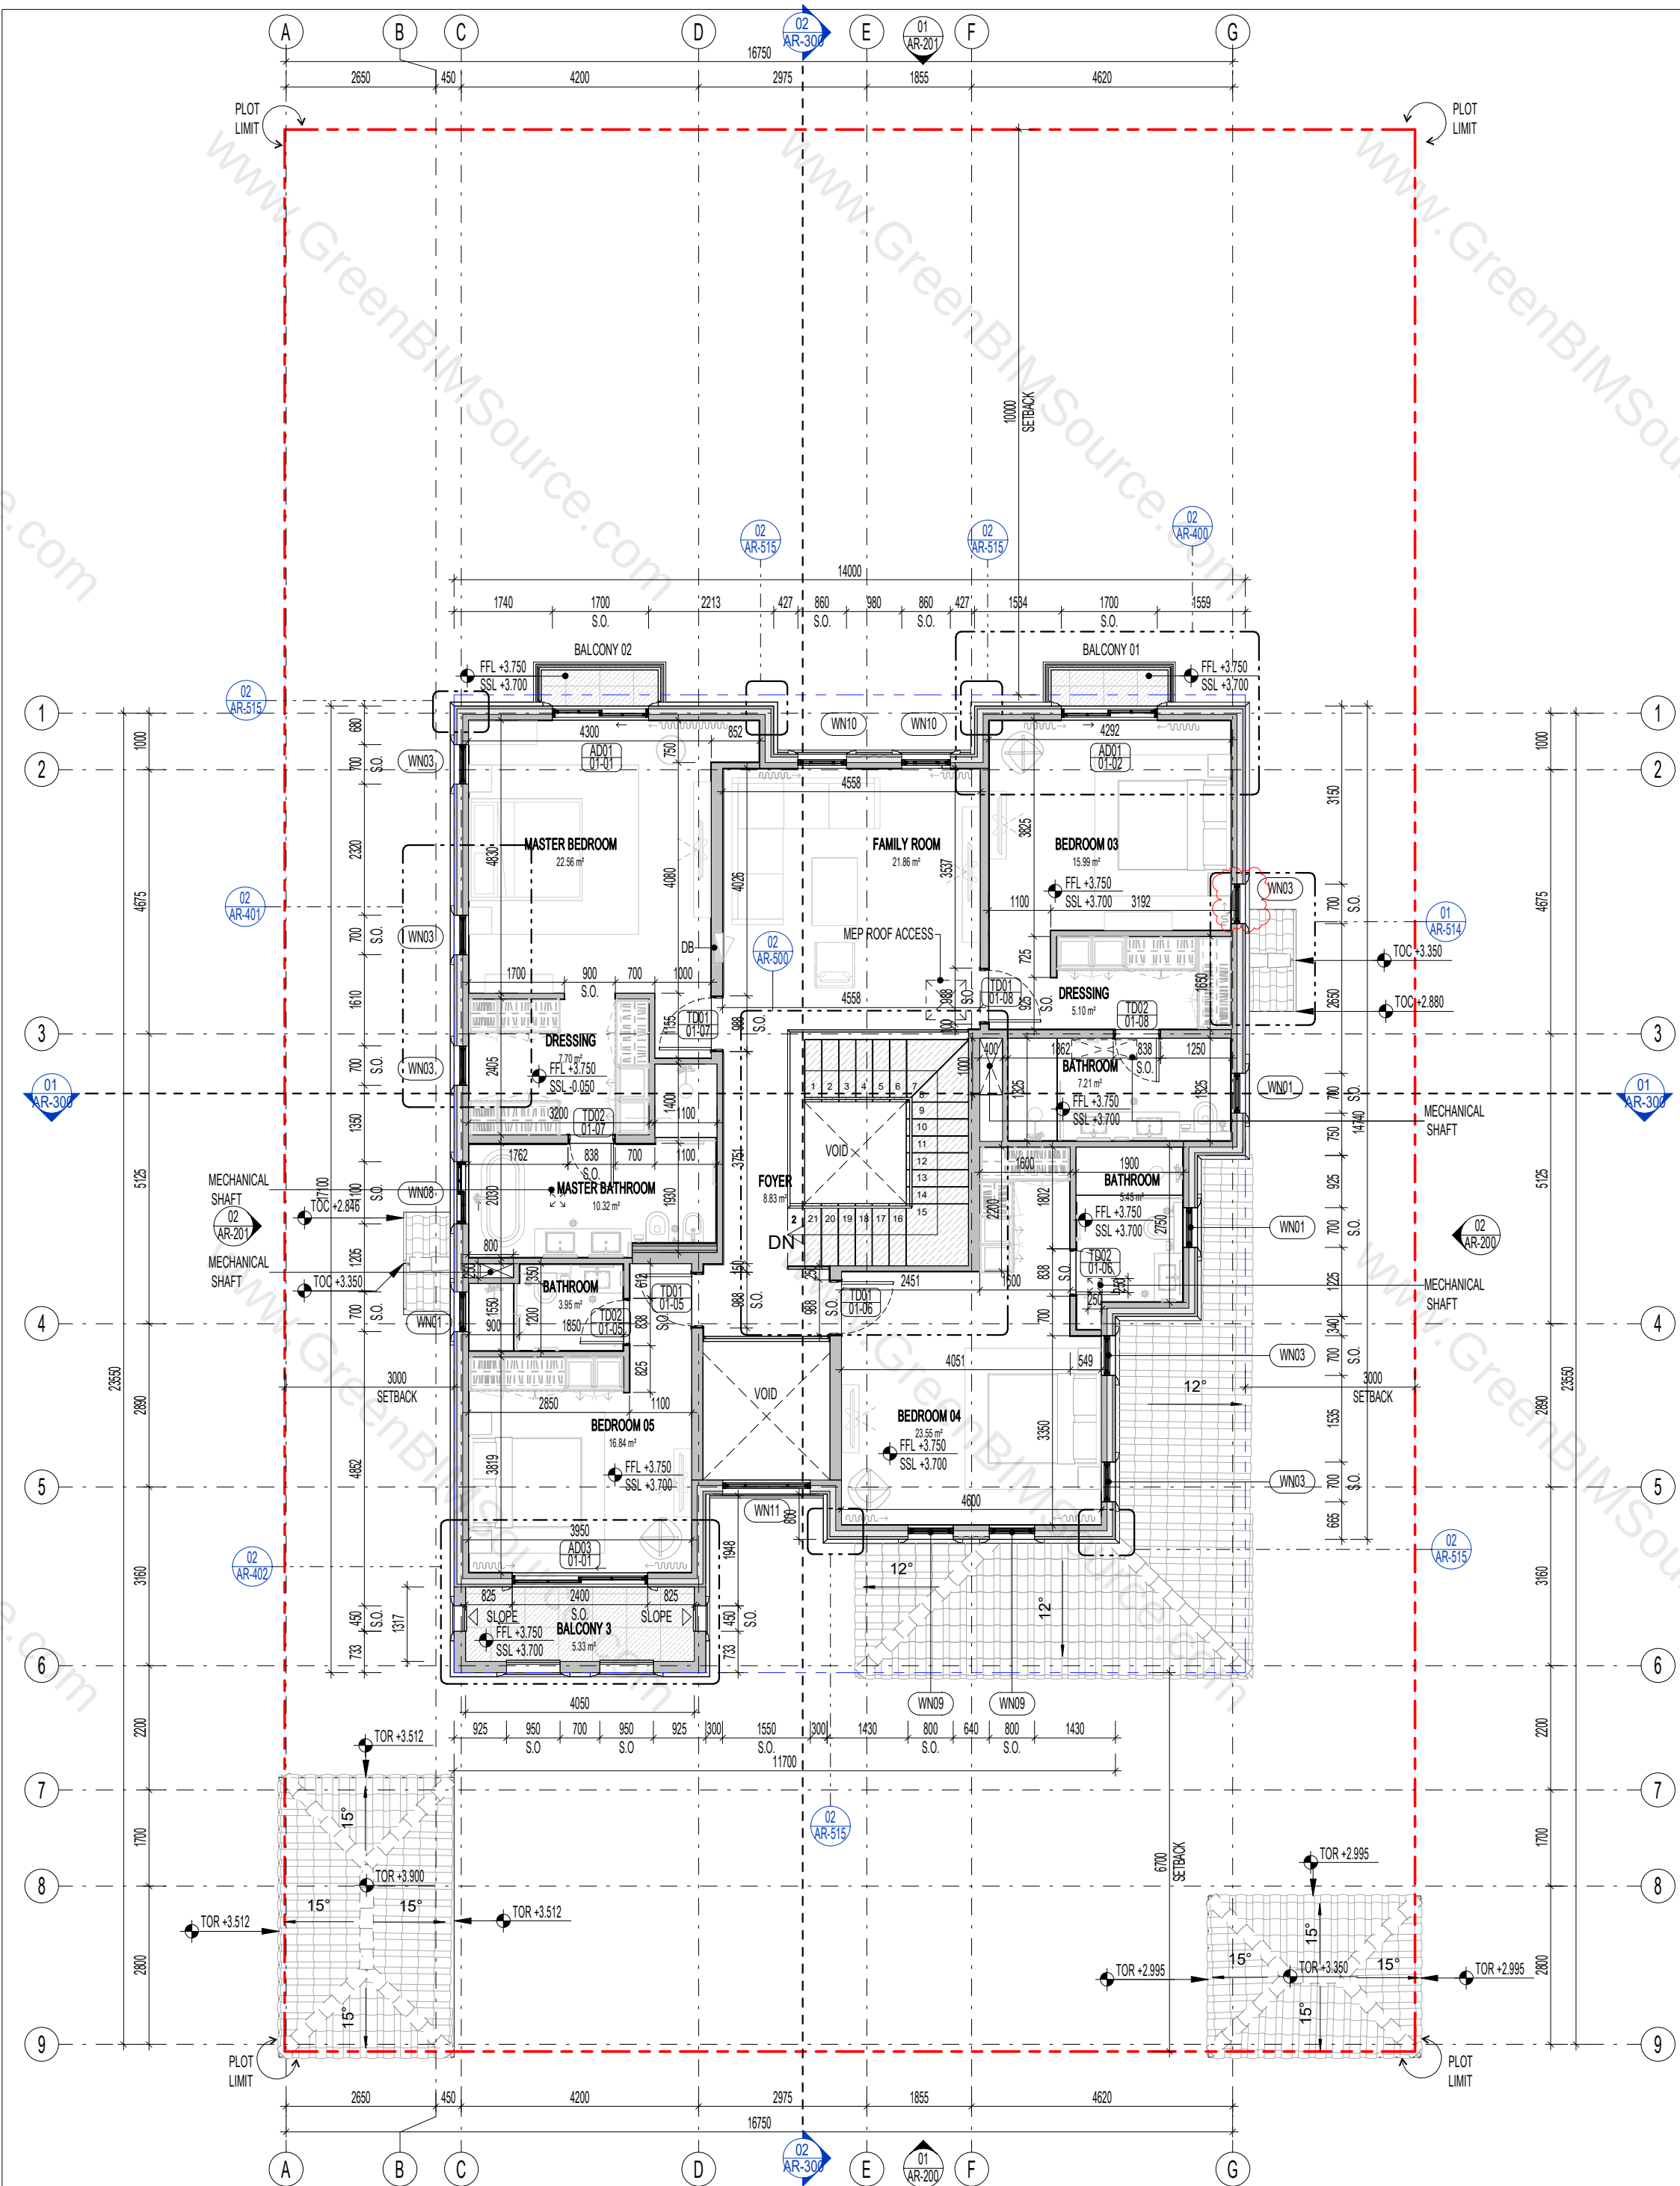




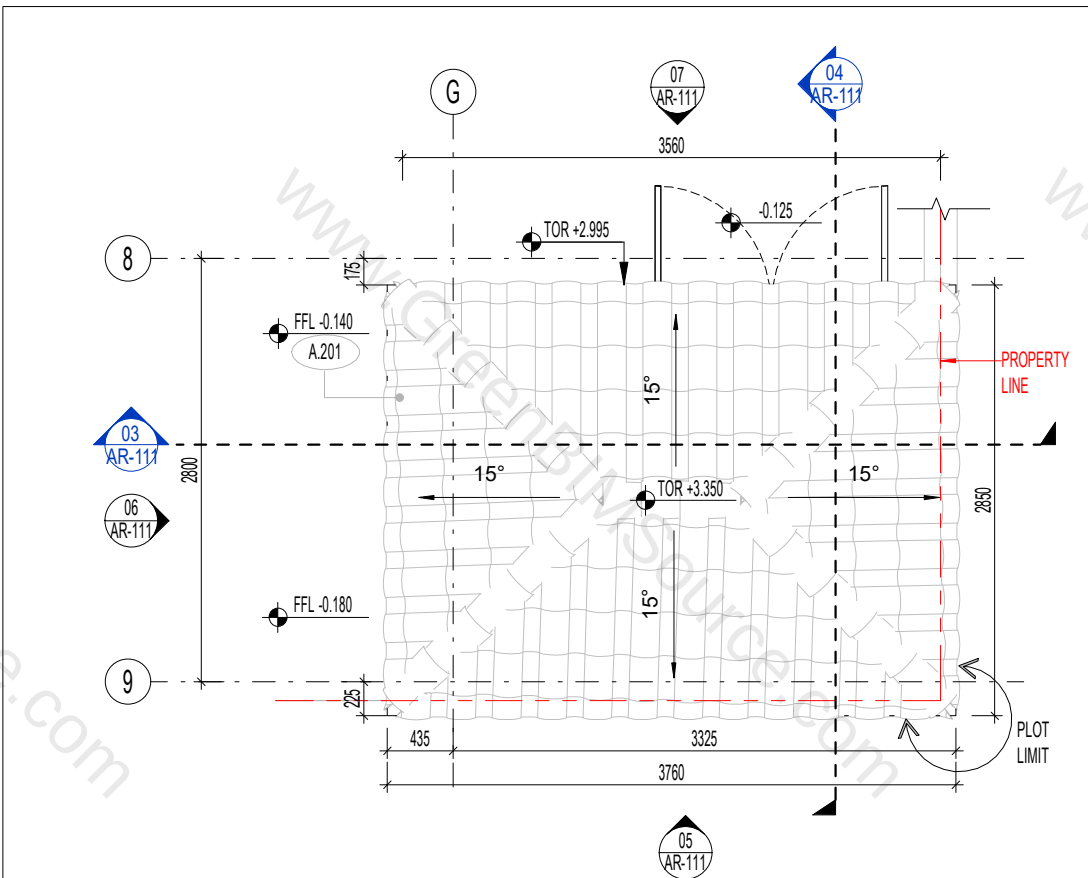


01 TRASH & ELEC. ROOM ROOF PLAN (1:50)

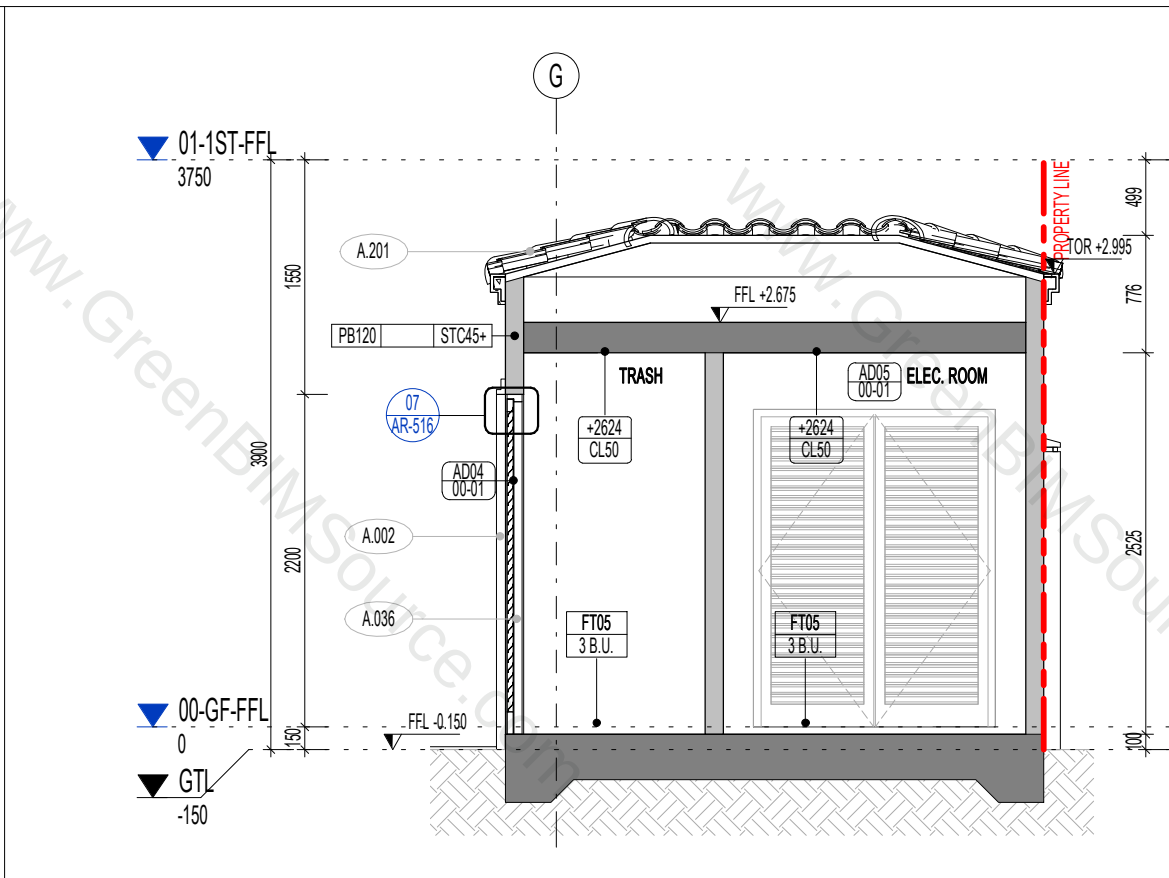


03 SECTION 01 (1:50)

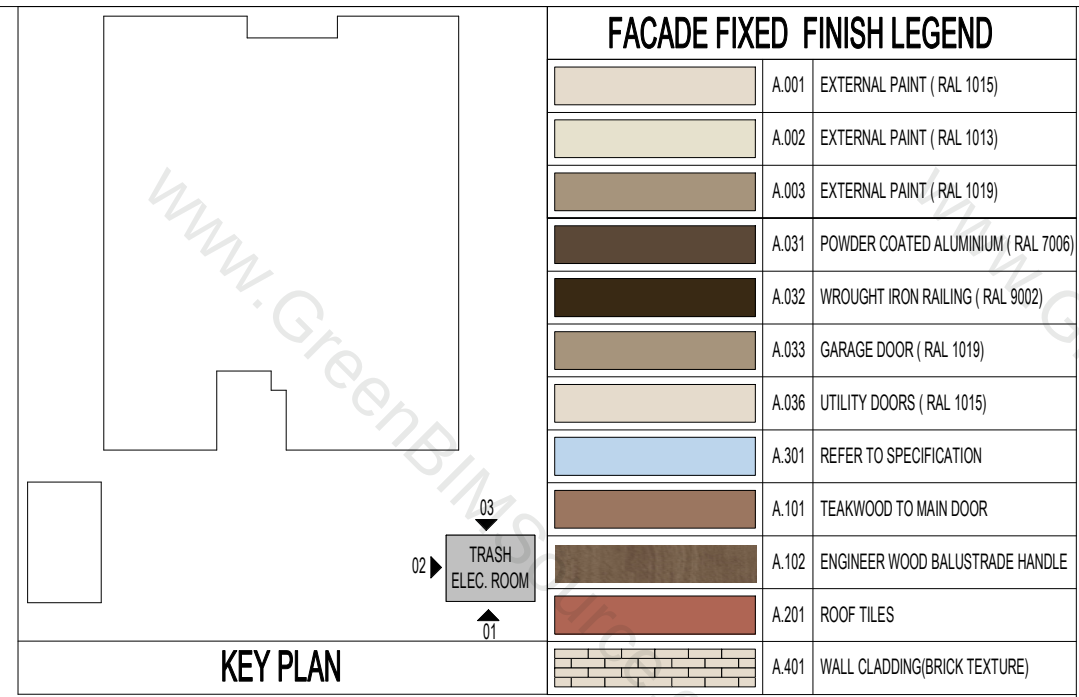


02 TRASH & ELEC. ROOM PLAN (1:50)

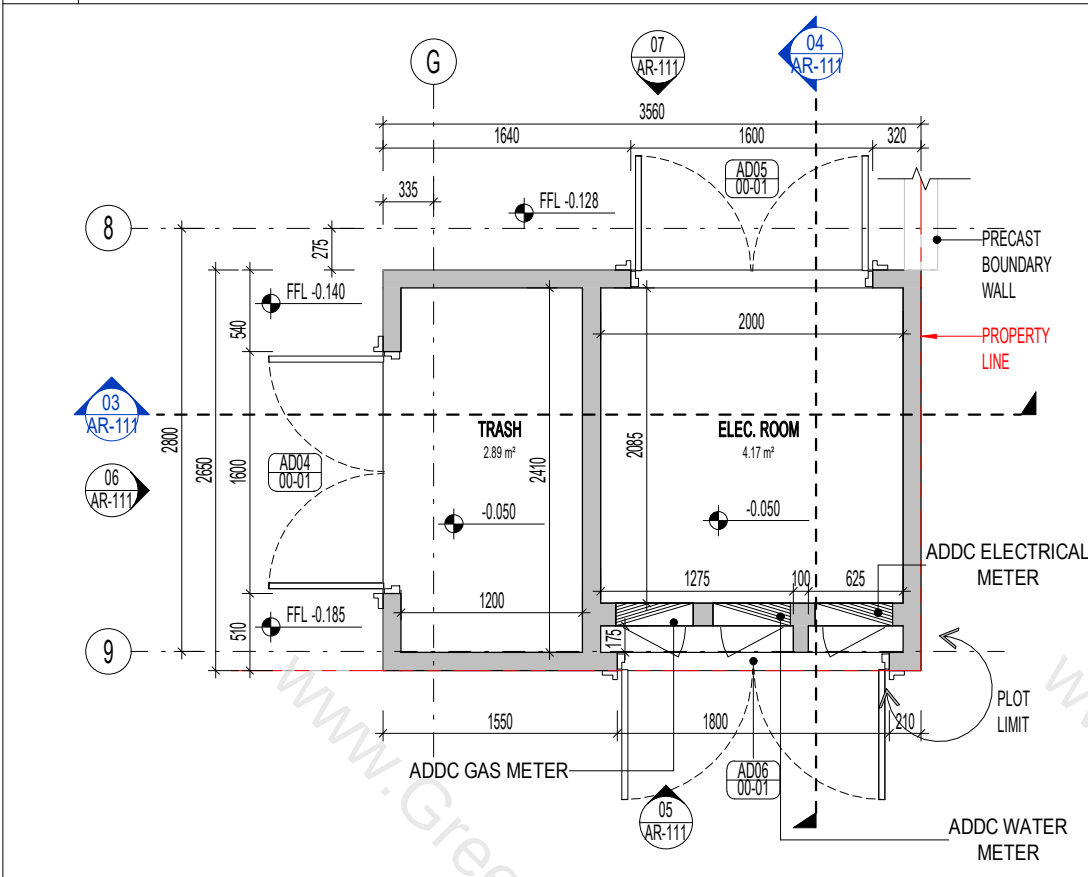


02 TRASH & ELEC. ROOM PLAN (1:50)

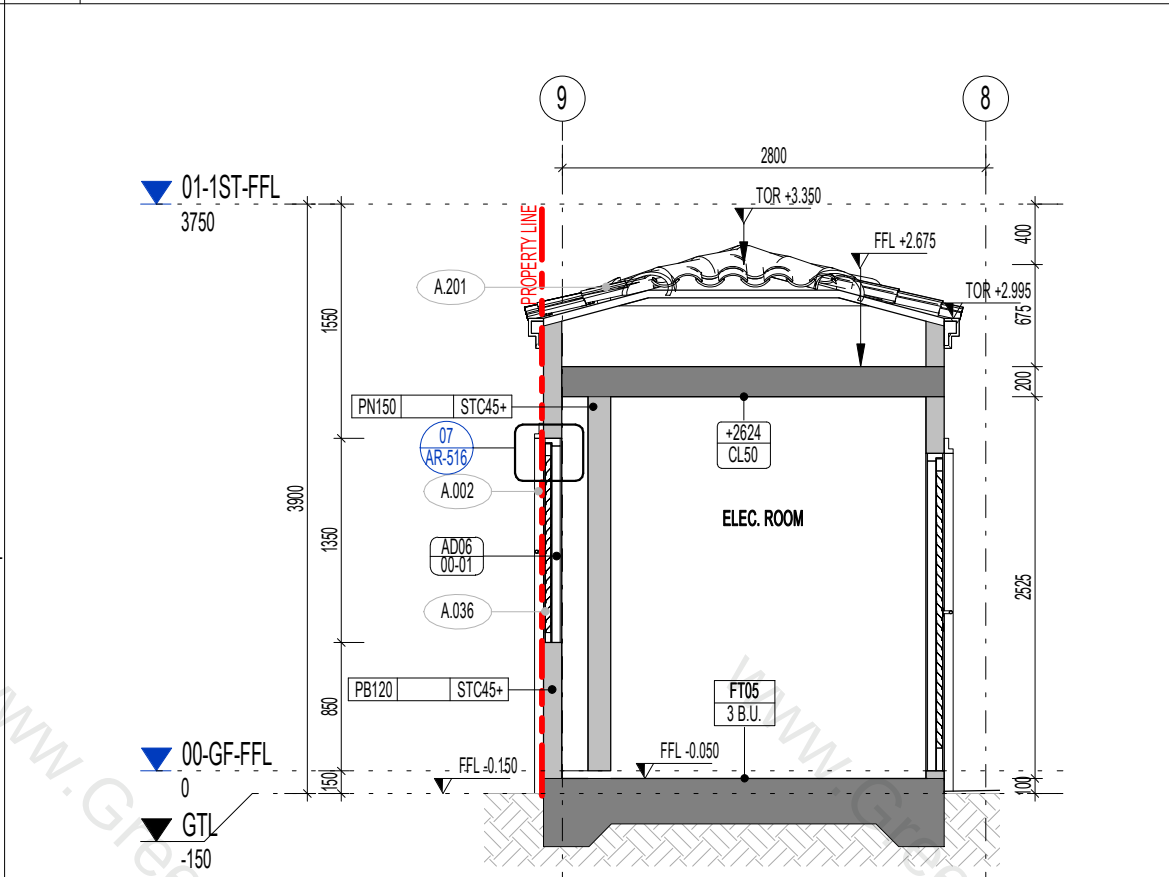


04 SECTION 02 (1:50)

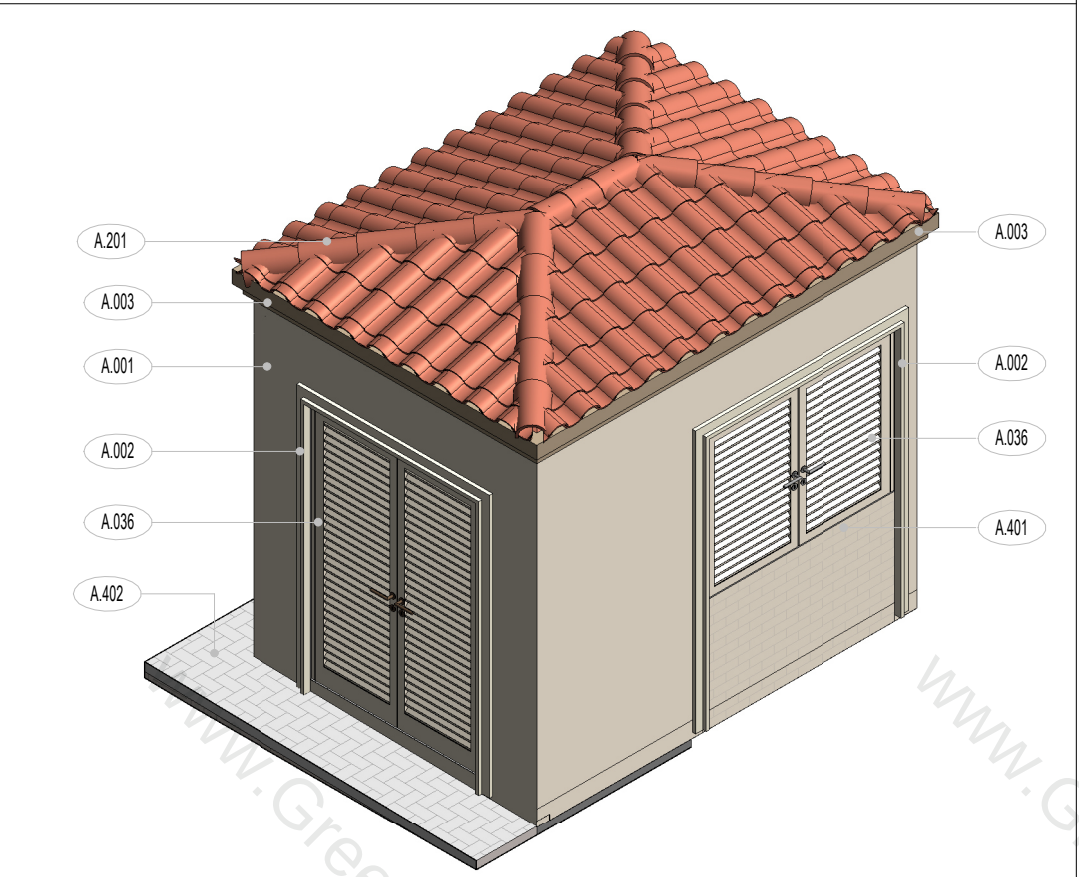


08 REAR TRASH & ELEC. ROOM ISOMETRIC

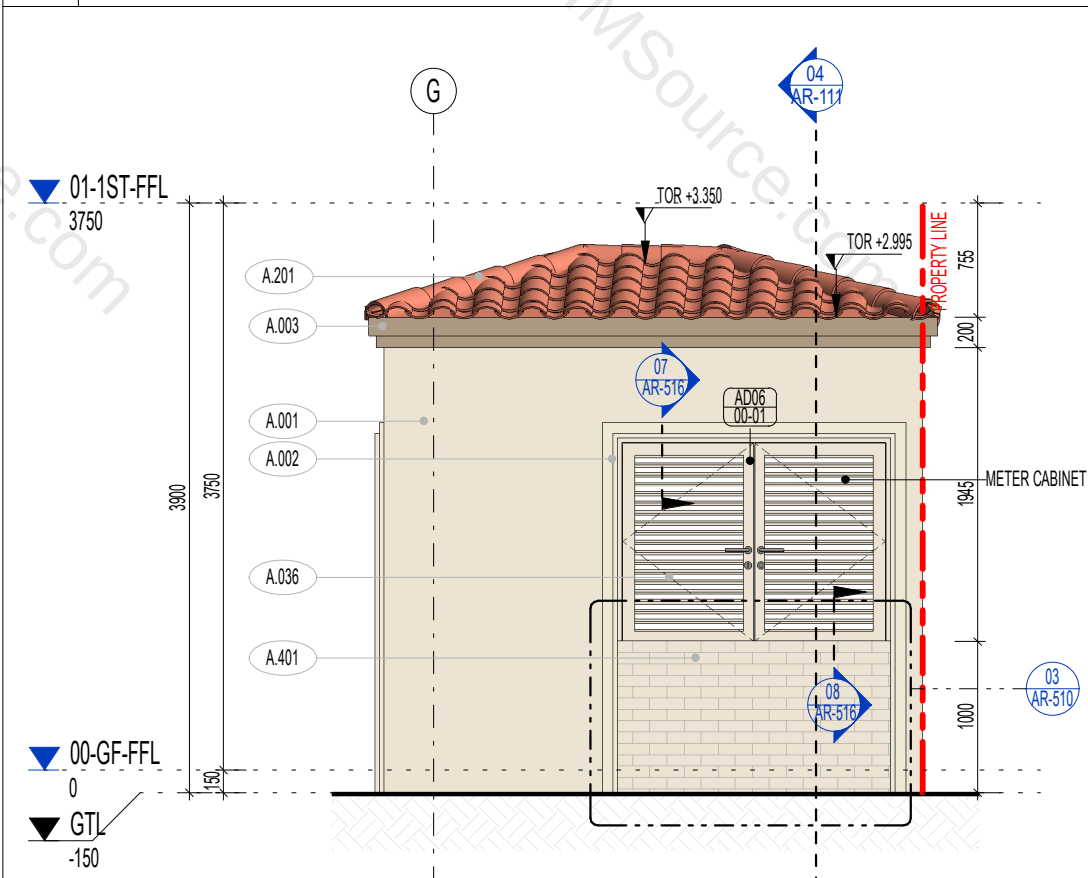


05 FRONT TRASH & ELEC. ROOM ELEVATION (1:50)

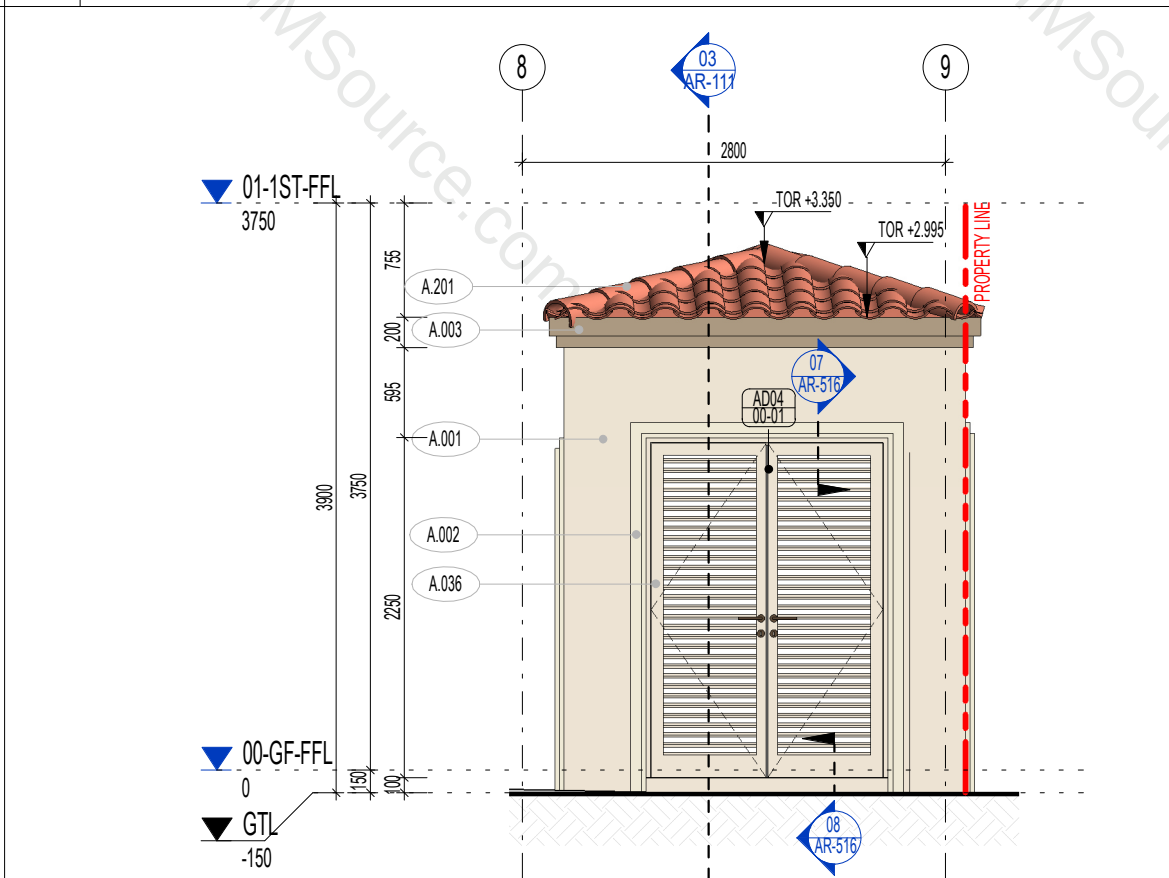


06 LEFT TRASH & ELEC. ROOM ELEVATION (1:50)

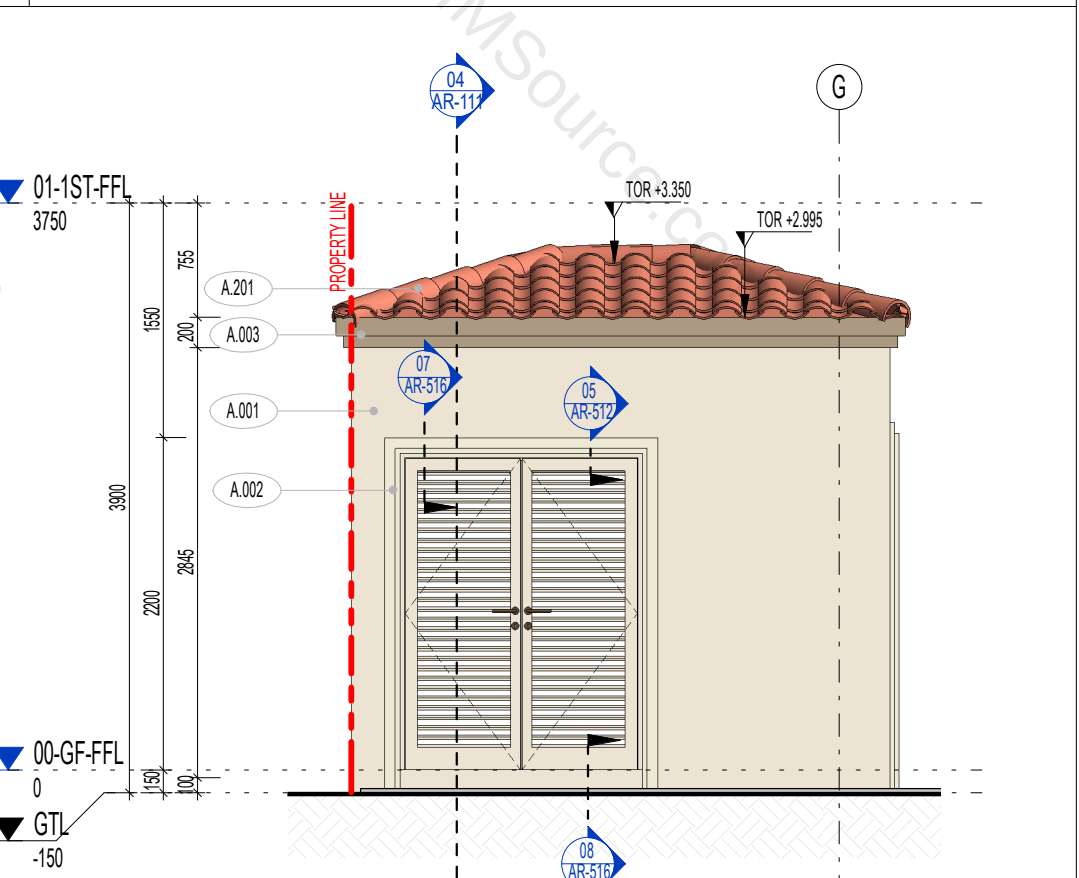


07 REAR TRASH & ELEC. ROOM ELEVATION (1:50)

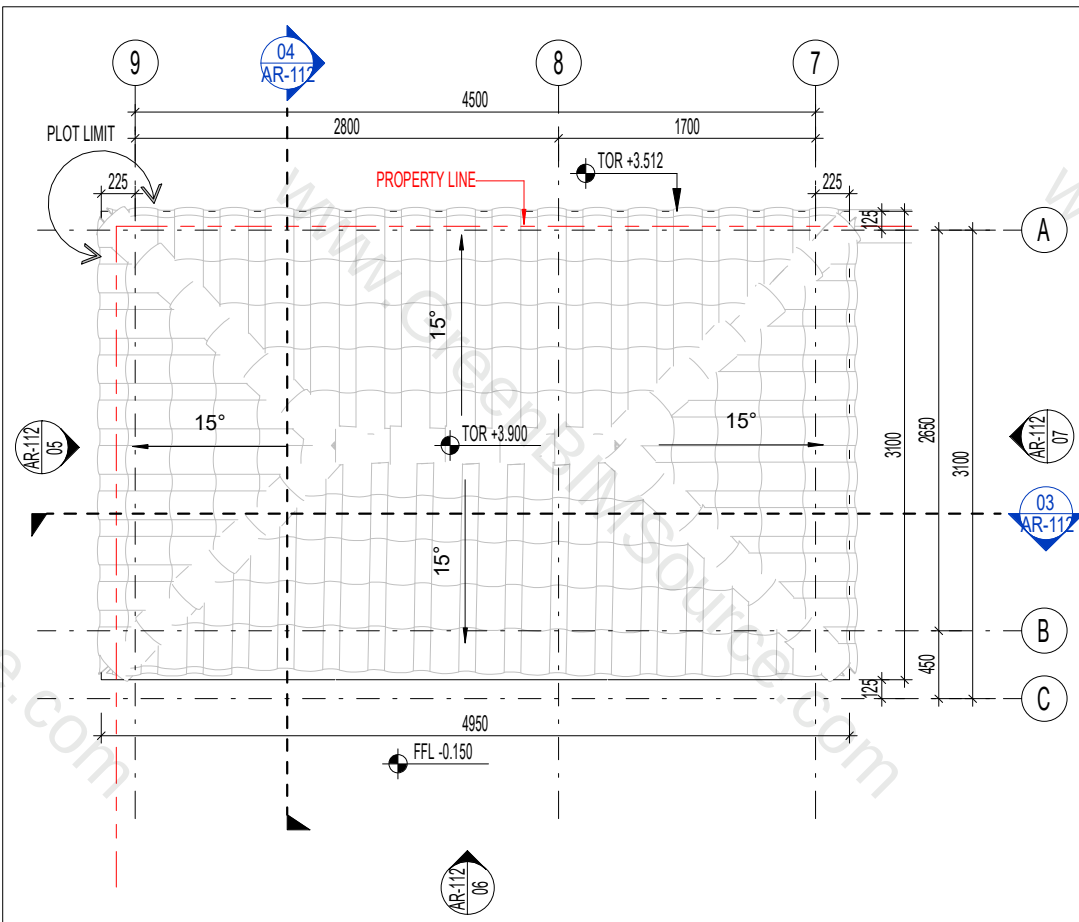


01 DRIVER'S ROOM ROOF PLAN (1:50)

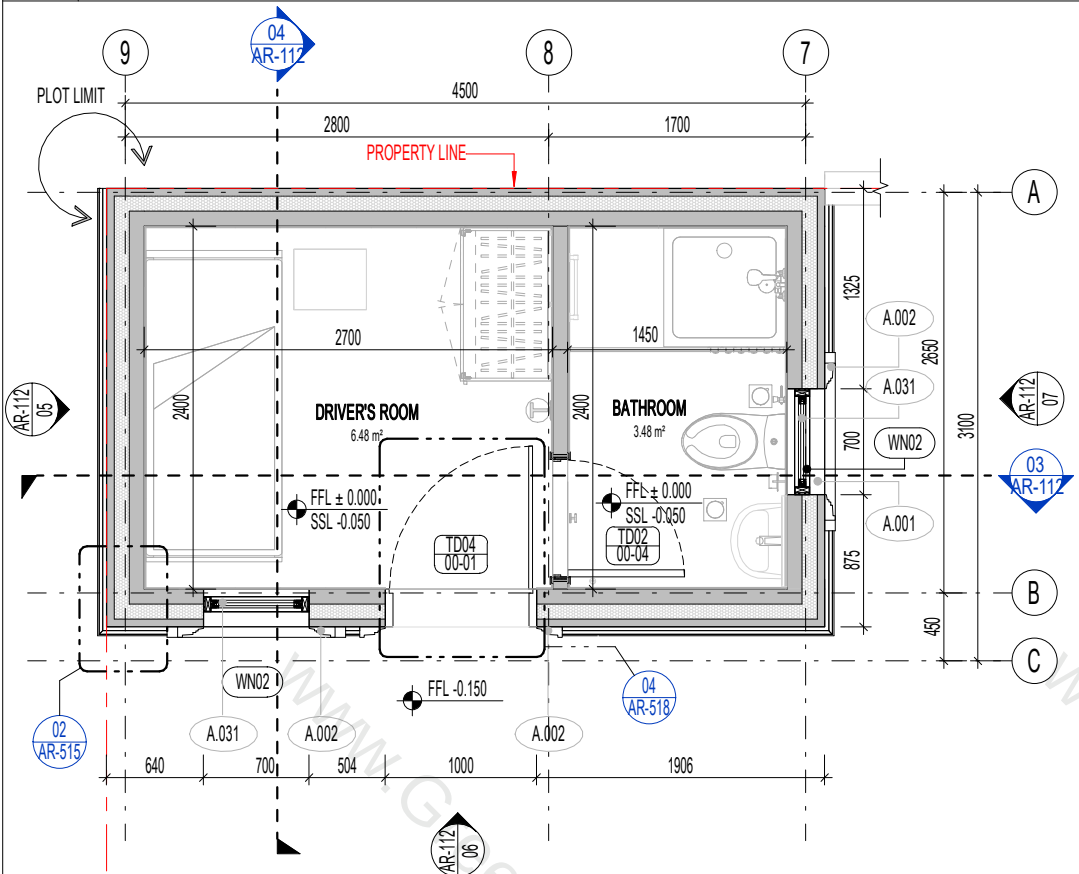


02 DRIVER'S ROOM PLAN (1:50)

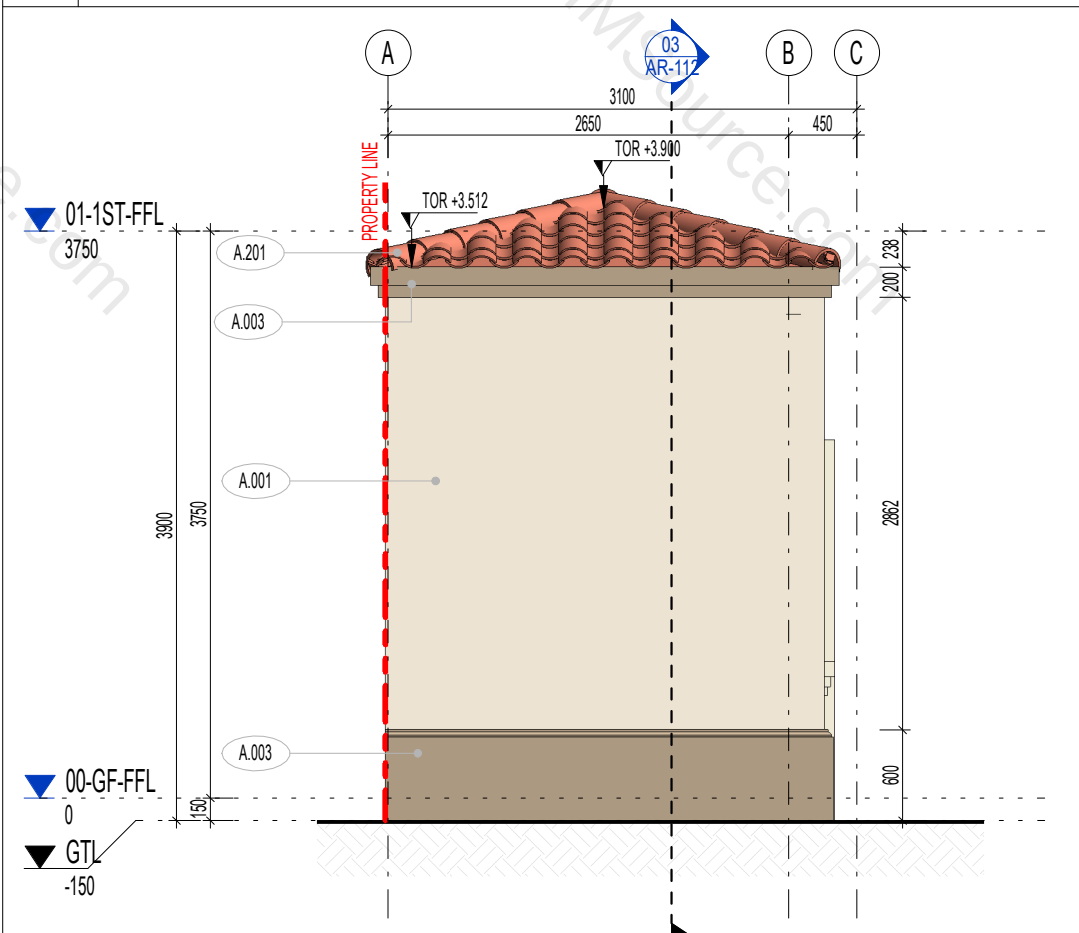


05 FRONT DRIVER'S ROOM ELEVATION (1:50)

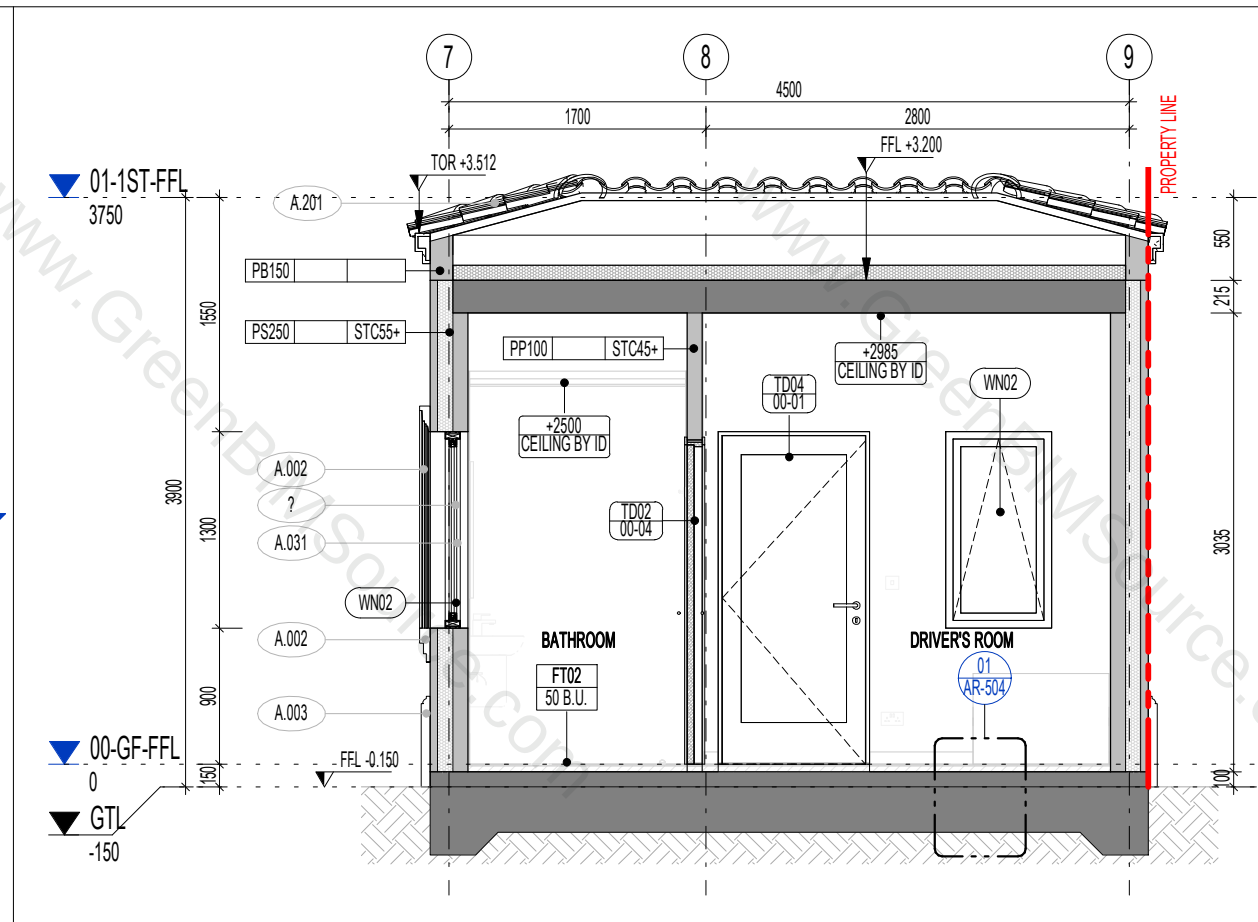


03 SECTION 03 (1:50)

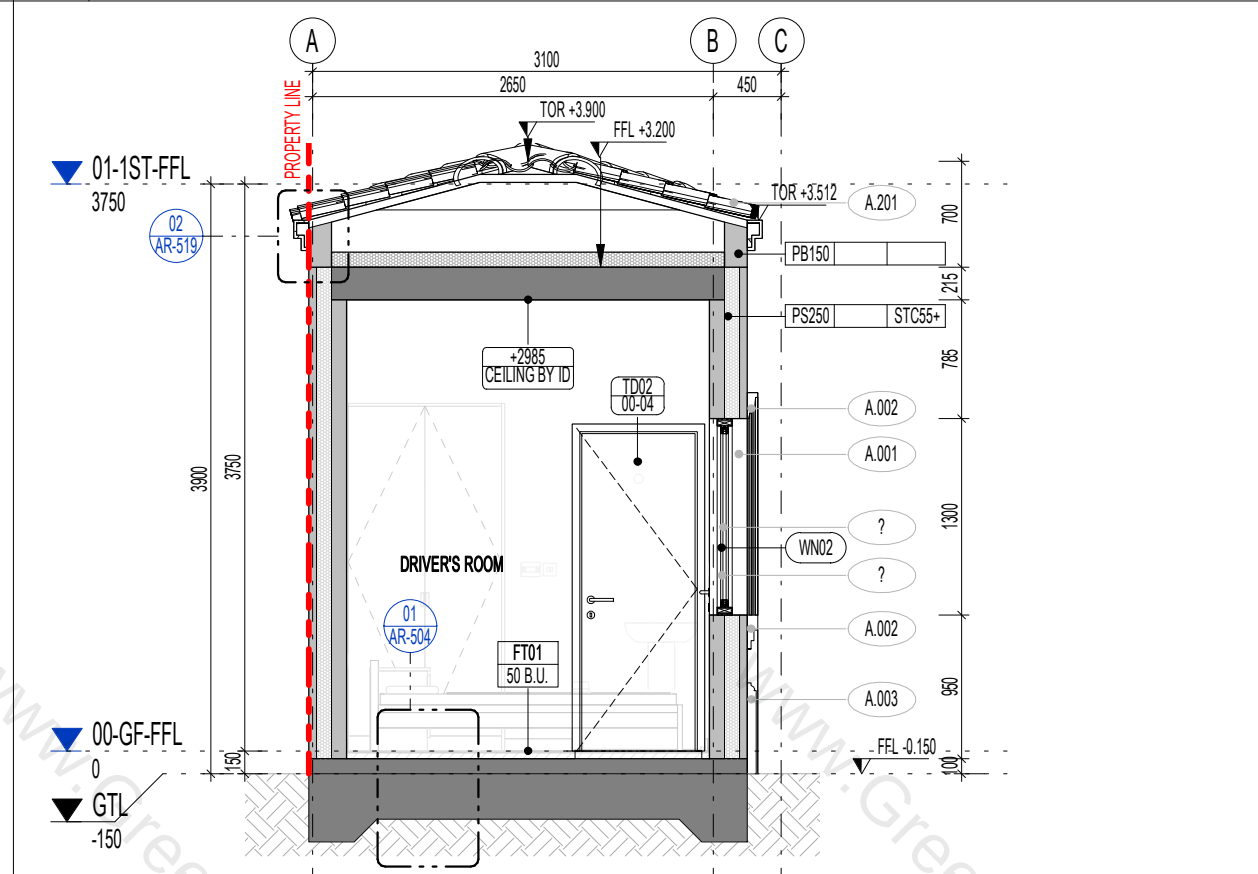

04 SECTION 04 (1:50)

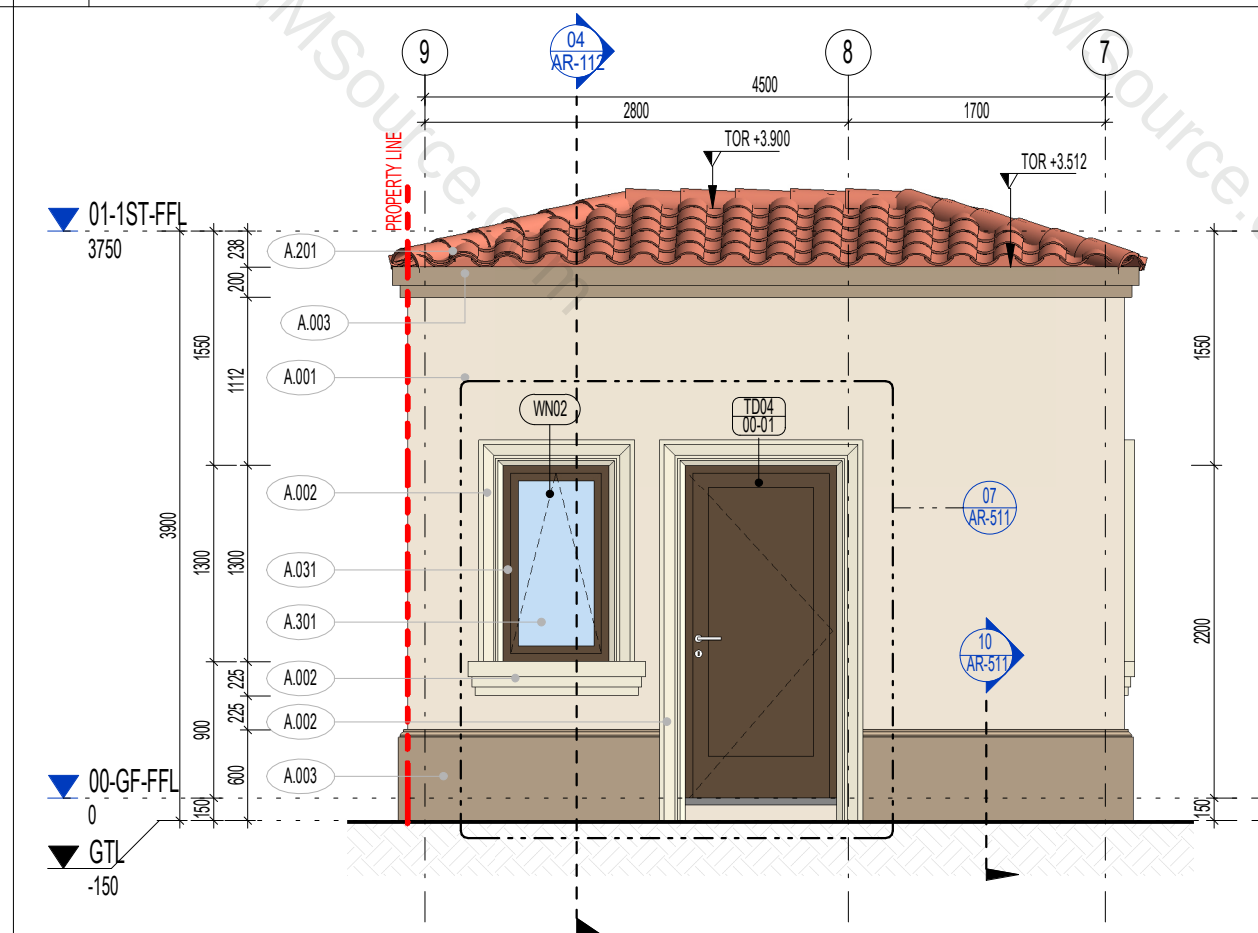

06 RIGHT DRIVER'S ROOM ELEVATION (1:50)

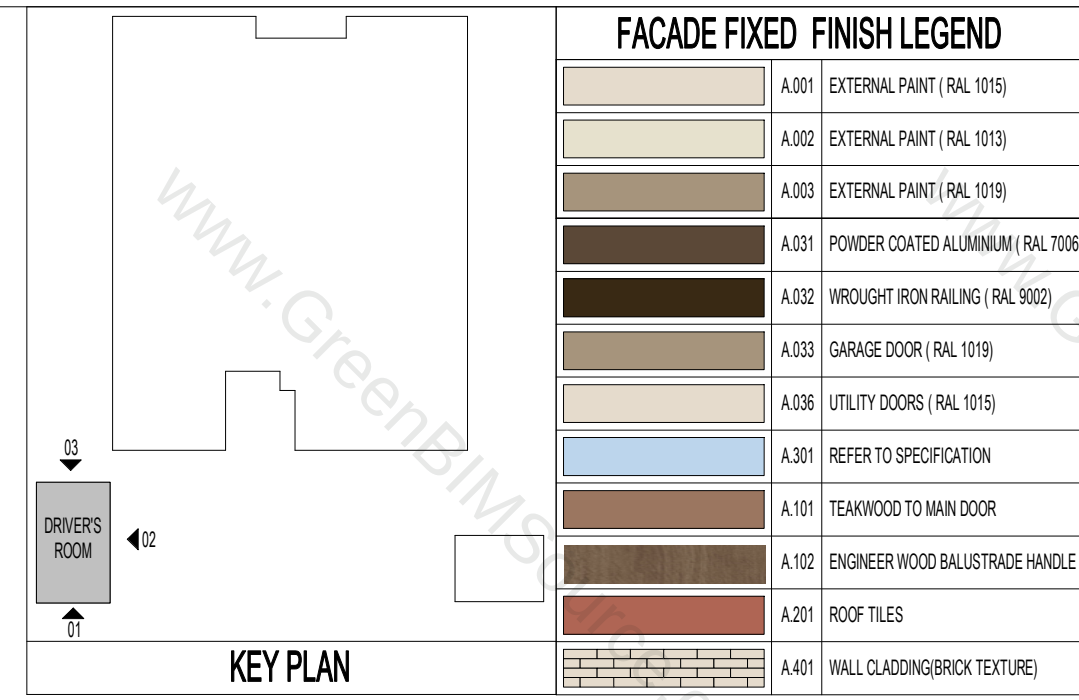

08 REAR DRIVER'S ROOM ISOMETRIC




07 REAR DRIVER'S ROOM ELEVATION (1:50)


#### FACADE FIXED FINISH LEGEND

|       |                                    |
|-------|------------------------------------|
| A.001 | EXTERNAL PAINT (RAL 1015)          |
| A.002 | EXTERNAL PAINT (RAL 1013)          |
| A.003 | EXTERNAL PAINT (RAL 1019)          |
| A.031 | POWDER COATED ALUMINIUM (RAL 7006) |
| A.032 | WROUGHT IRON RAILING (RAL 9002)    |
| A.033 | GARAGE DOOR (RAL 1019)             |
| A.036 | UTILITY DOORS (RAL 1015)           |
| A.301 | REFER TO SPECIFICATION             |
| A.101 | TEAKWOOD TO MAIN DOOR              |
| A.102 | ENGINEER WOOD BALUSTRADE HANDLE    |
| A.201 | ROOF TILES                         |
| A.401 | WALL CLADDING(BRICK TEXTURE)       |


KEY PLAN

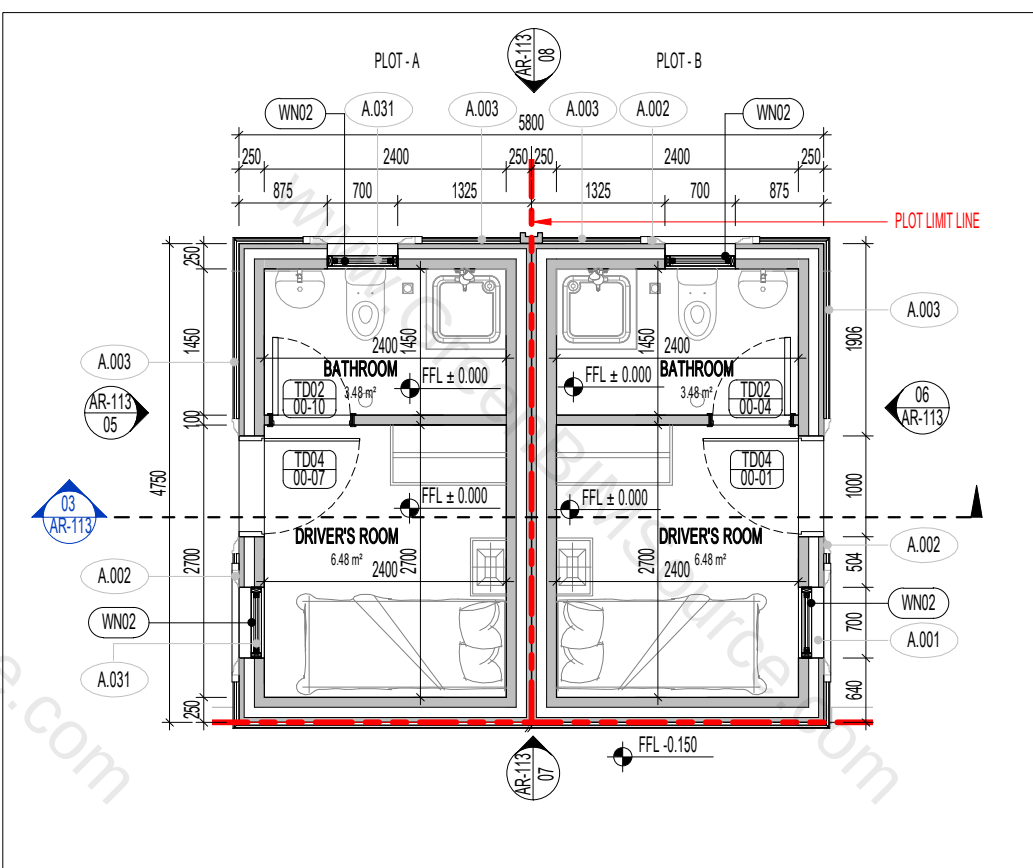


01 DRIVER ROOM PLAN (1:75)

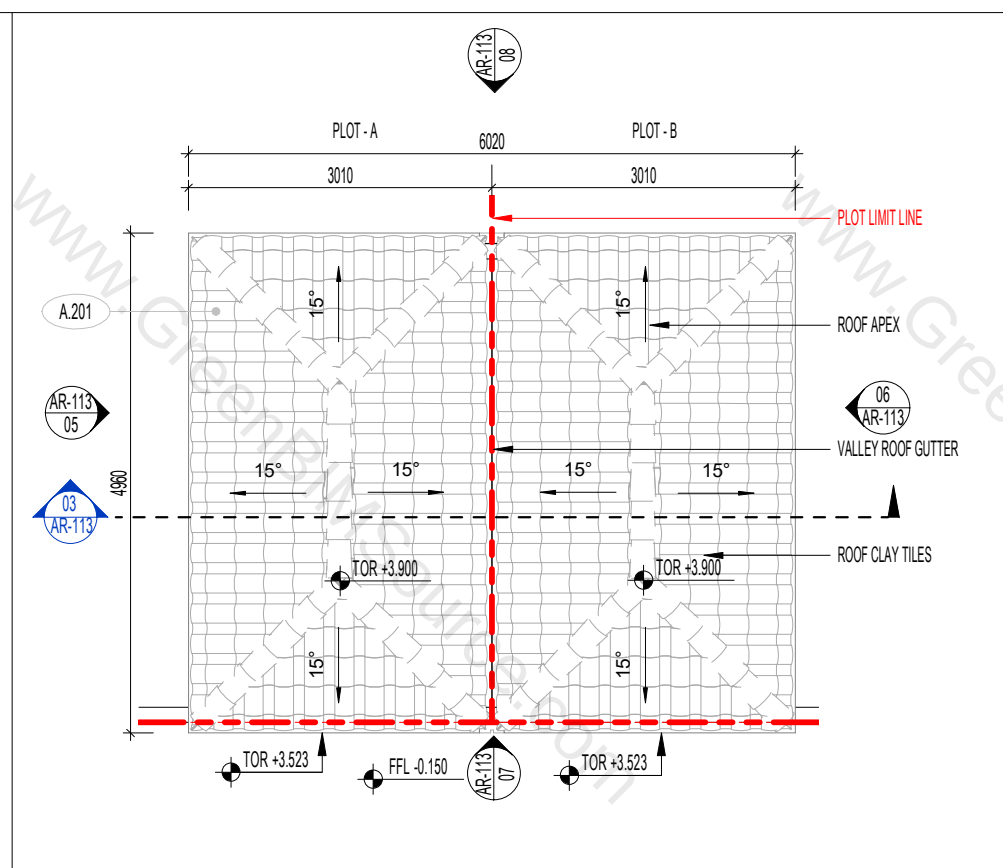


02 DRIVER ROOM ROOF PLAN (1:75)

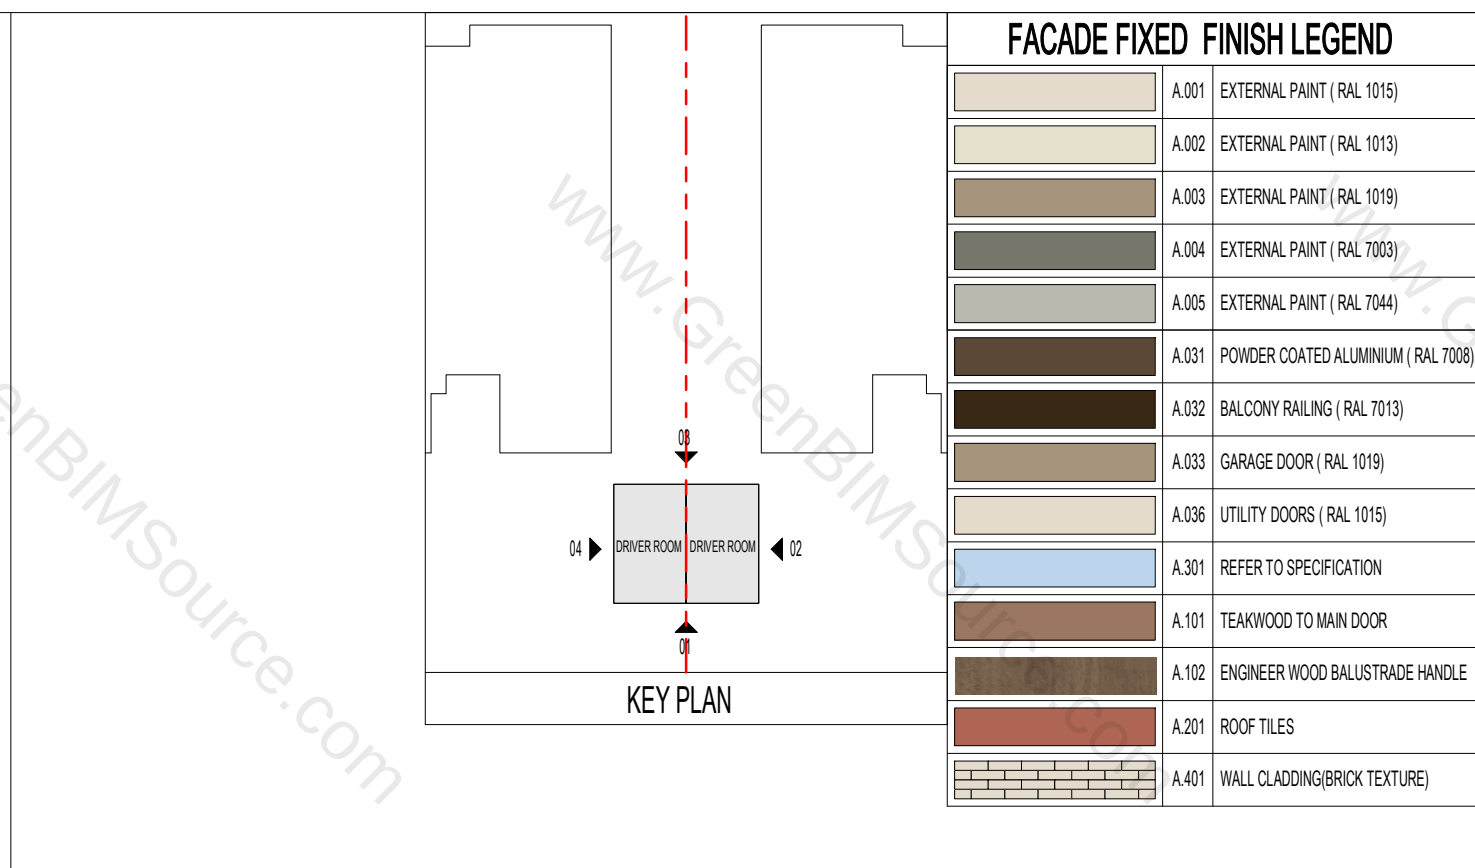


03 DRIVER ROOM 3D VIEW

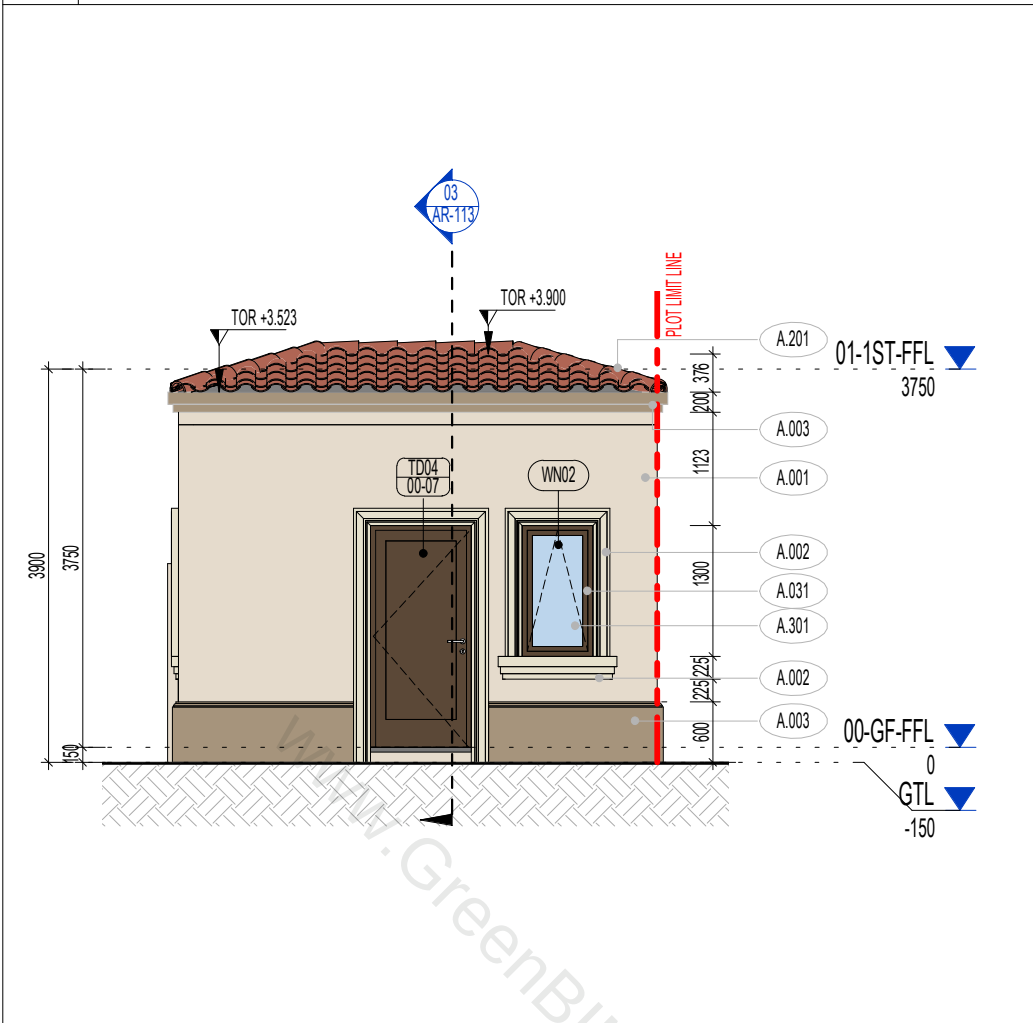


04 DRIVER ROOM LEFT ELEVATION (1:75)

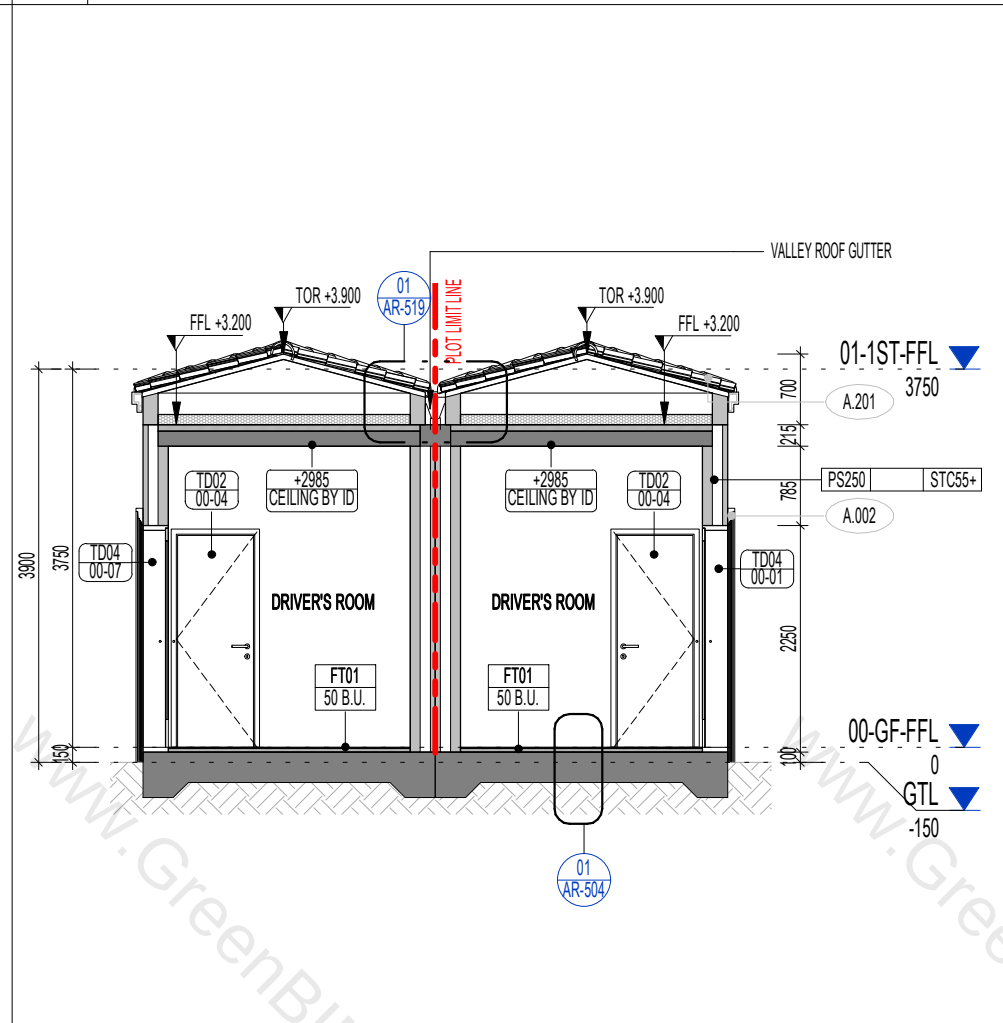


05 DRIVERS ROOM SECTION (1:75)

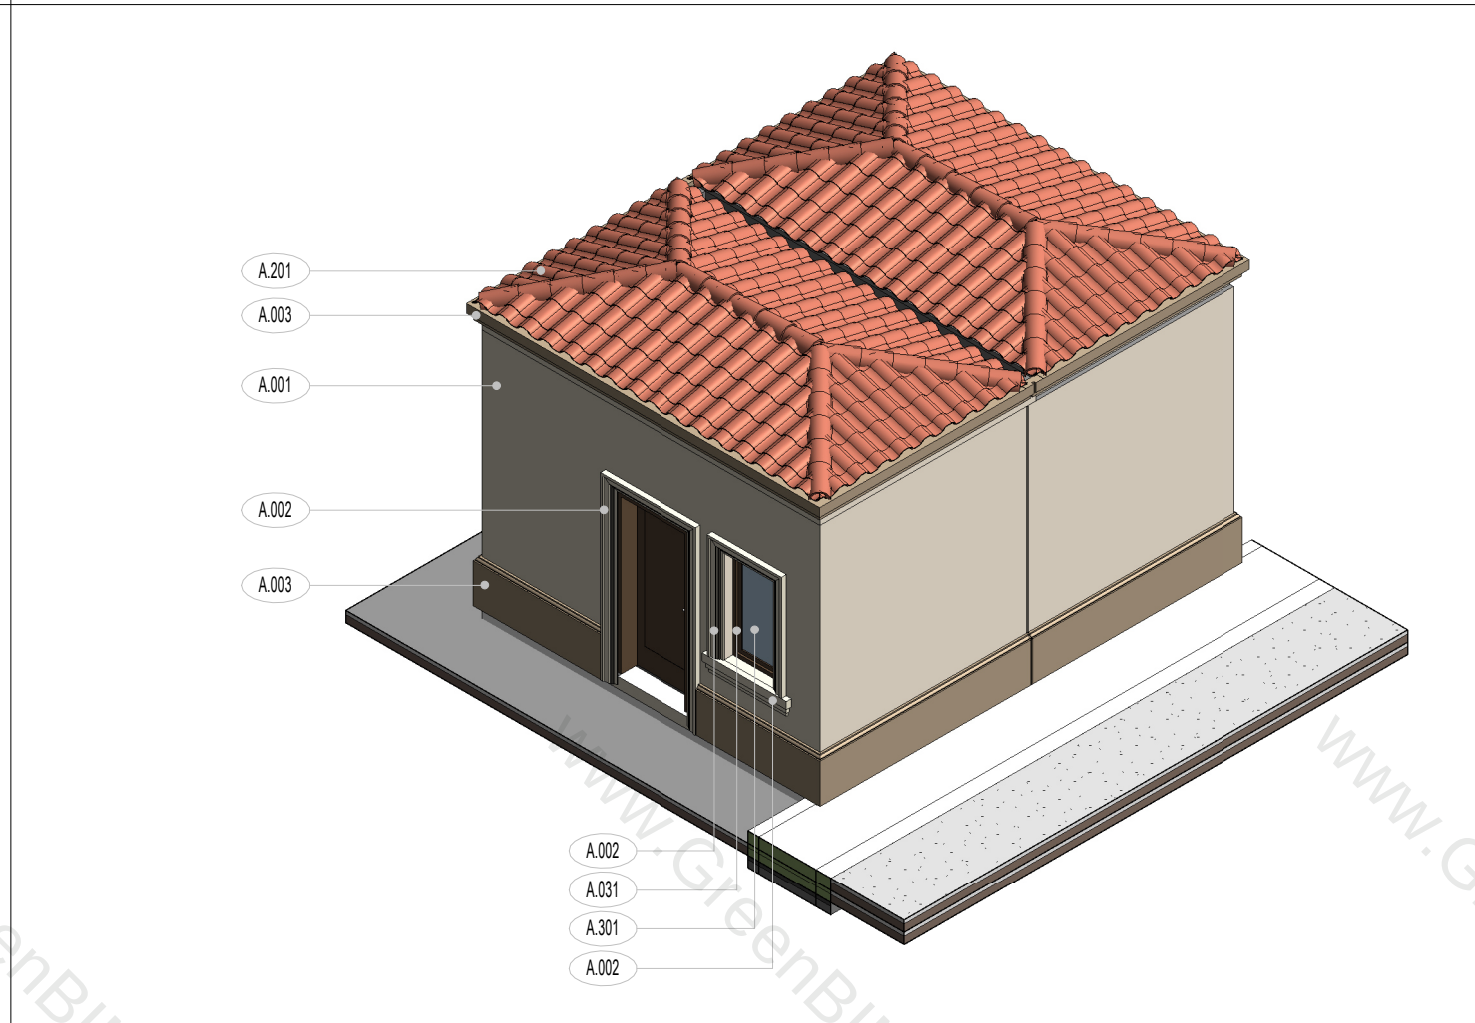


06 DRIVER ROOM RIGHT ELEVATION (1:75)

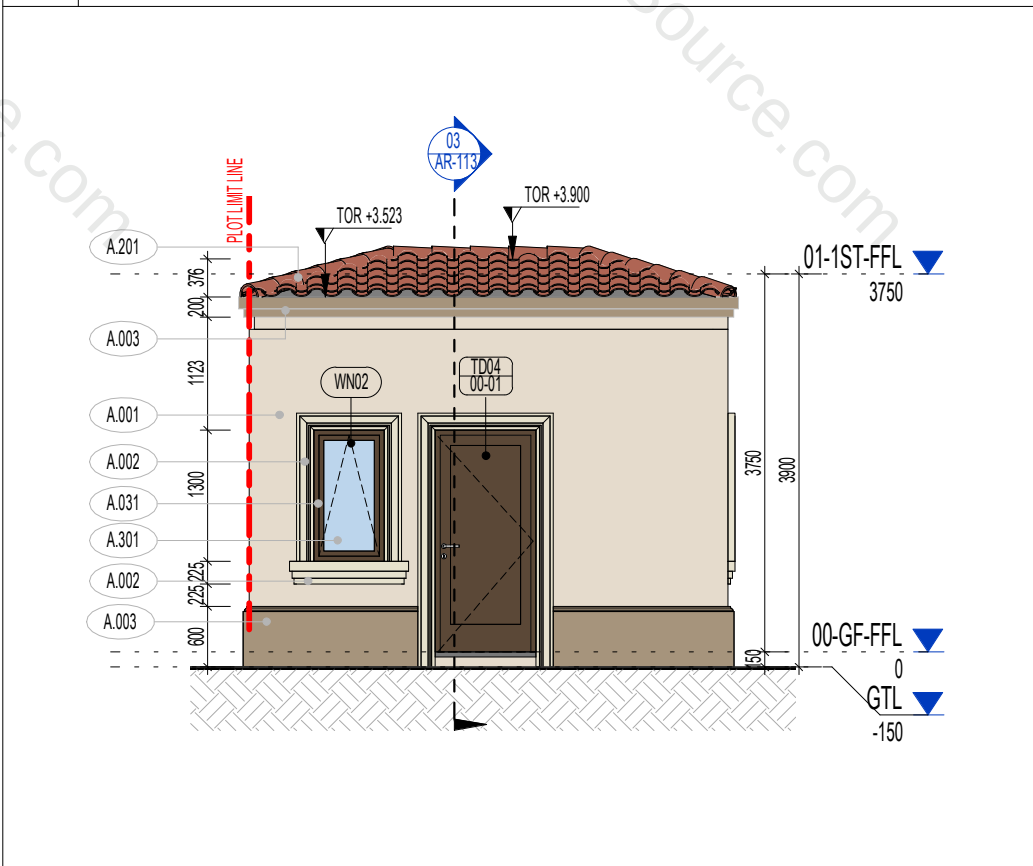


07 DRIVERS ROOM FRONT ELEVATION (1:75)

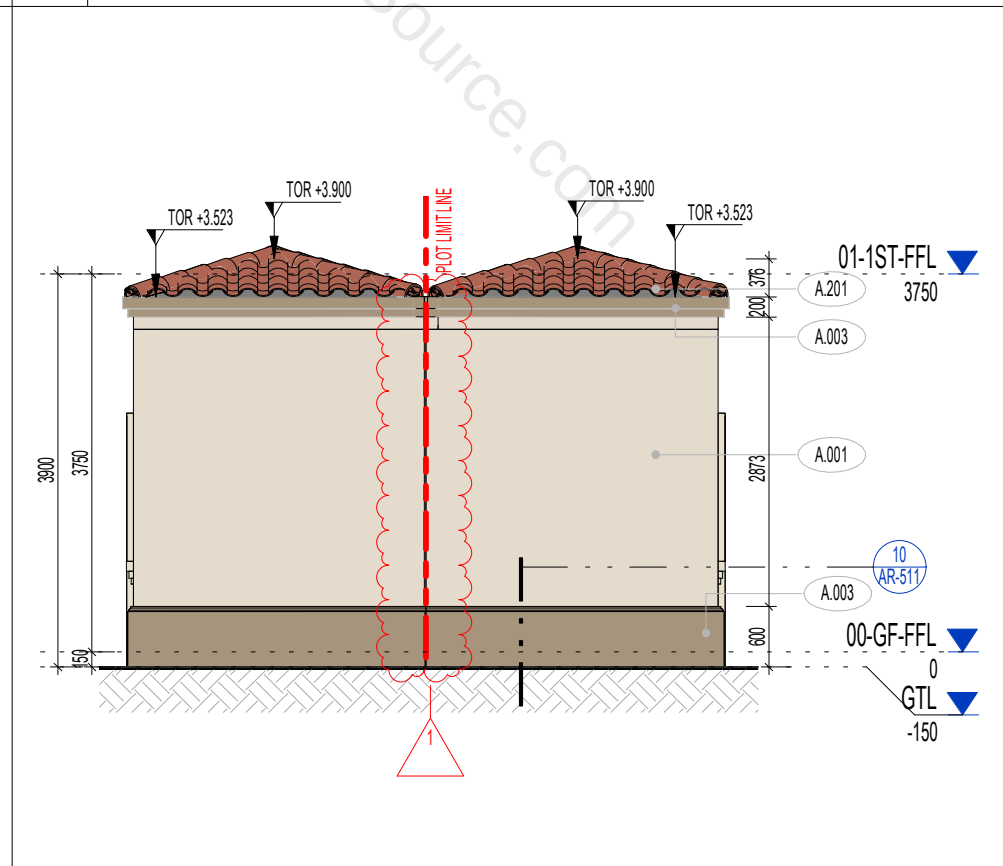


08 DRIVERS ROOM REAR ELEVATION (1:75)

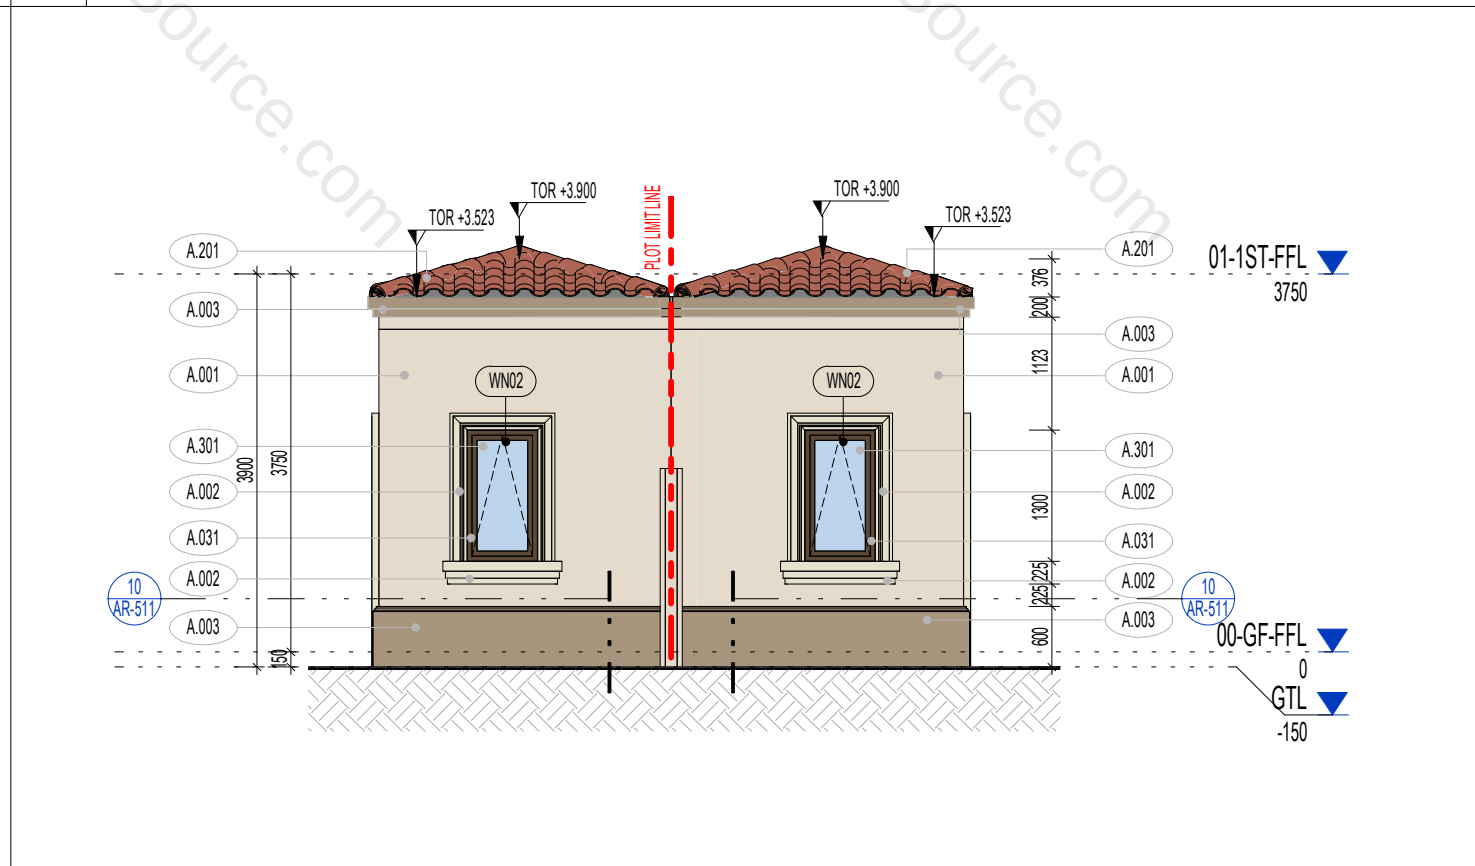



09 DRIVER ROOM 3D VIEW

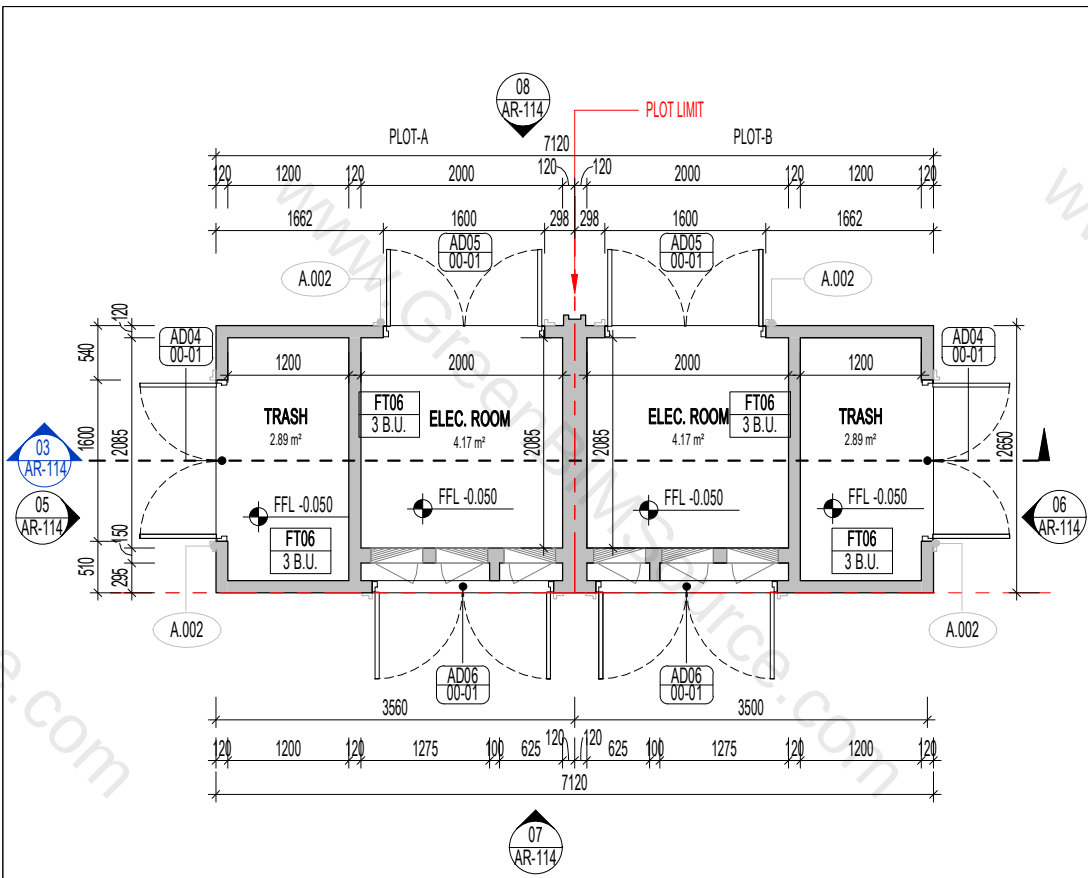


01 TRASH ROOM PLAN (1 : 75)

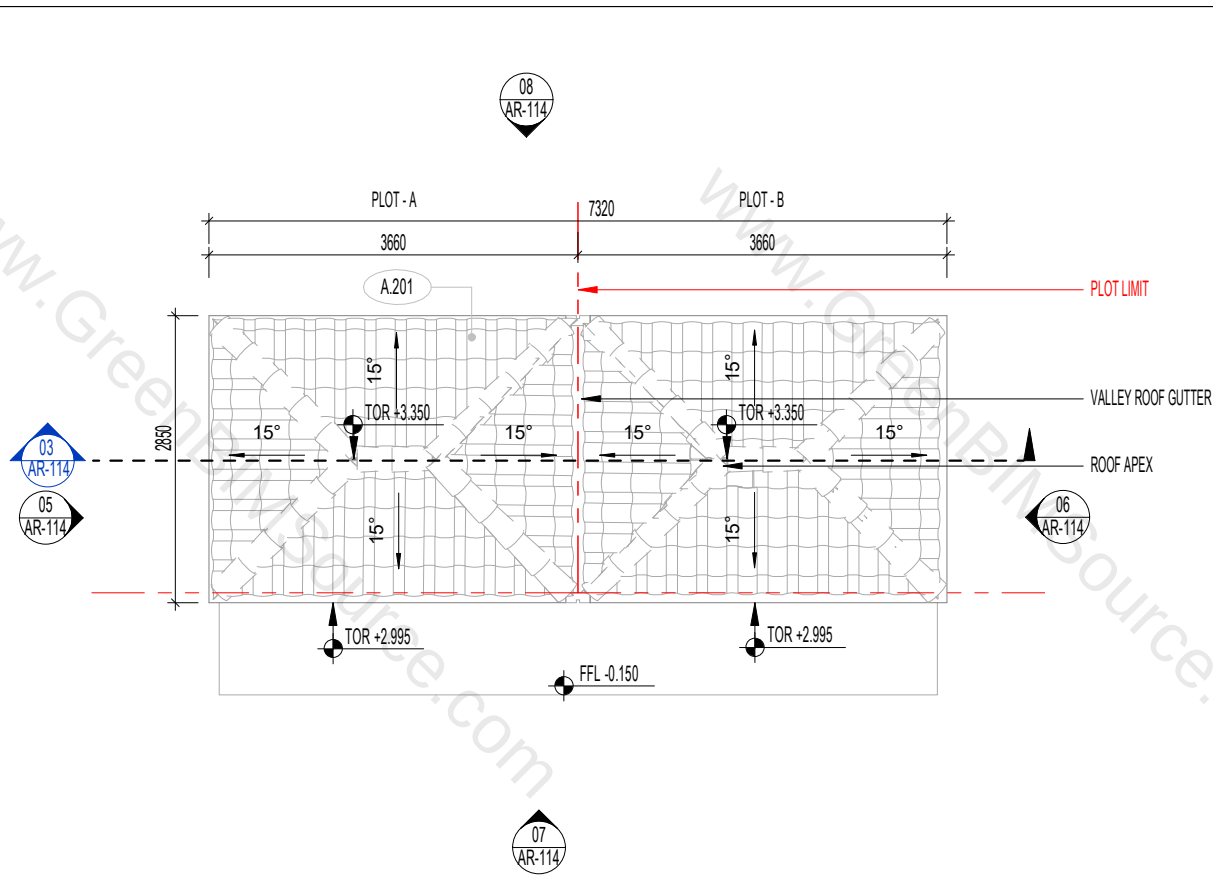


02 TRASH ROOF PLAN (1 : 75)

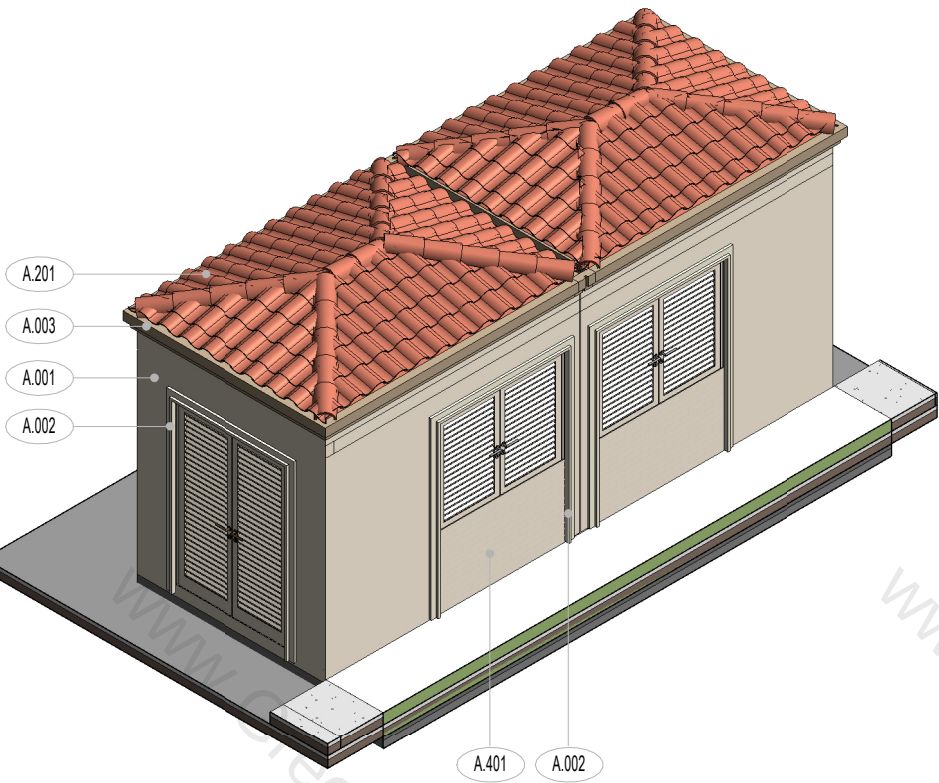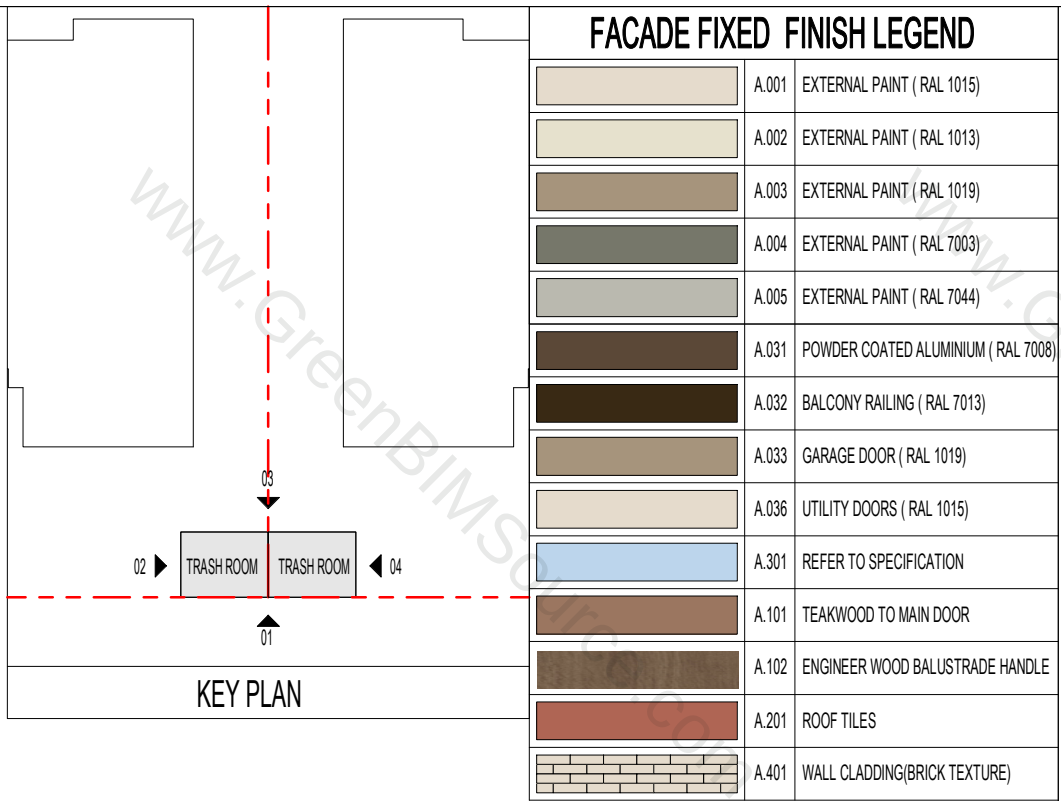


04 TRASH ROOM 3D VIEW

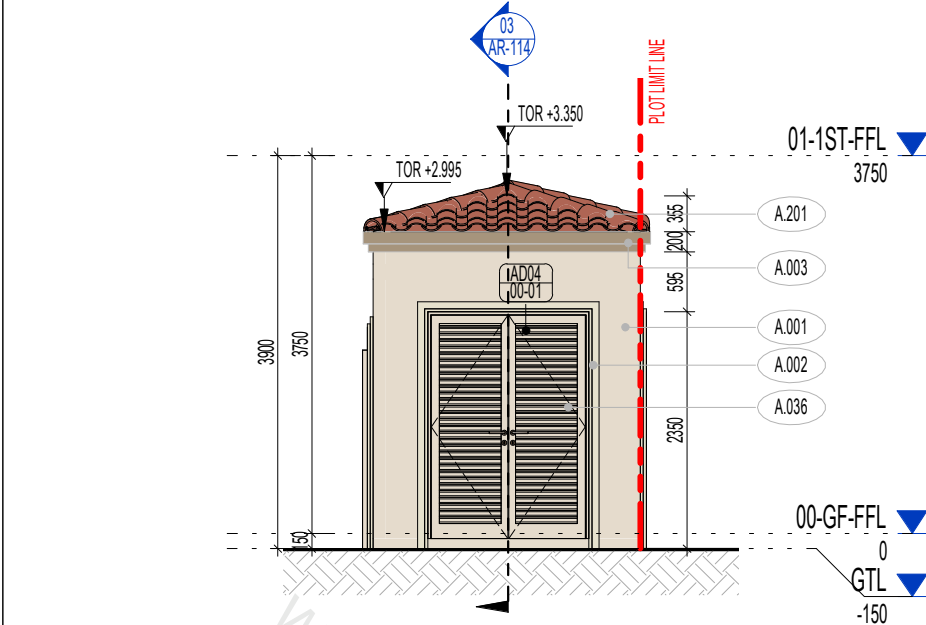


05 TRASH & ELEC. ROOM LEFT ELEVATION (1 : 75)

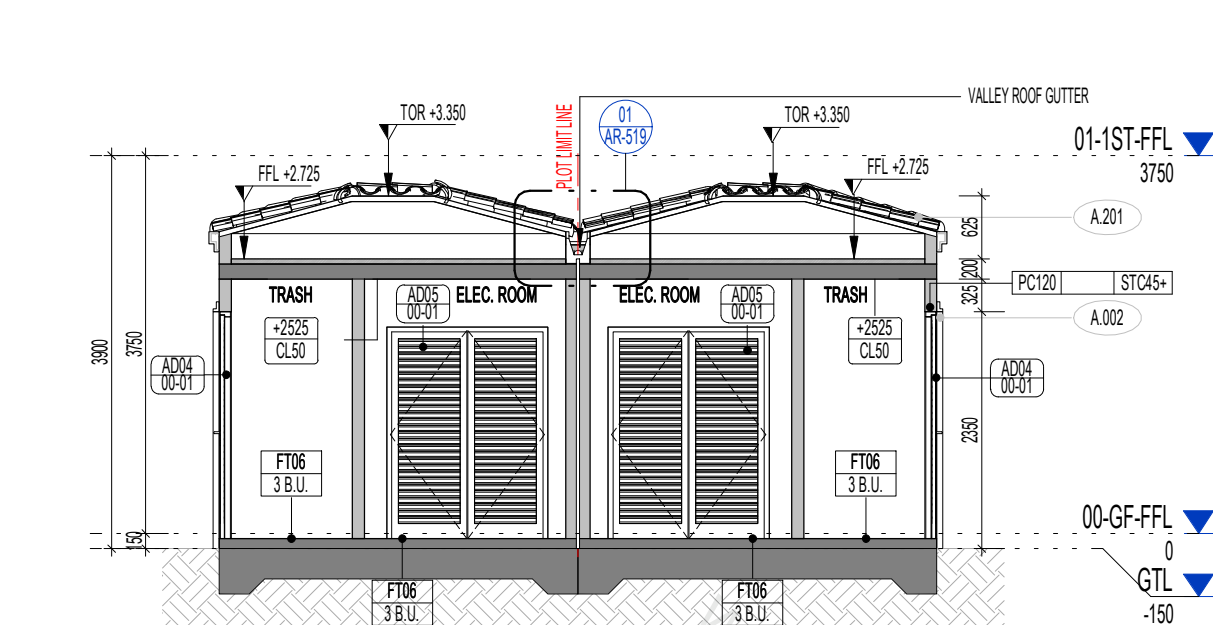


03 TRASH ROOM SECTION (1 : 75)

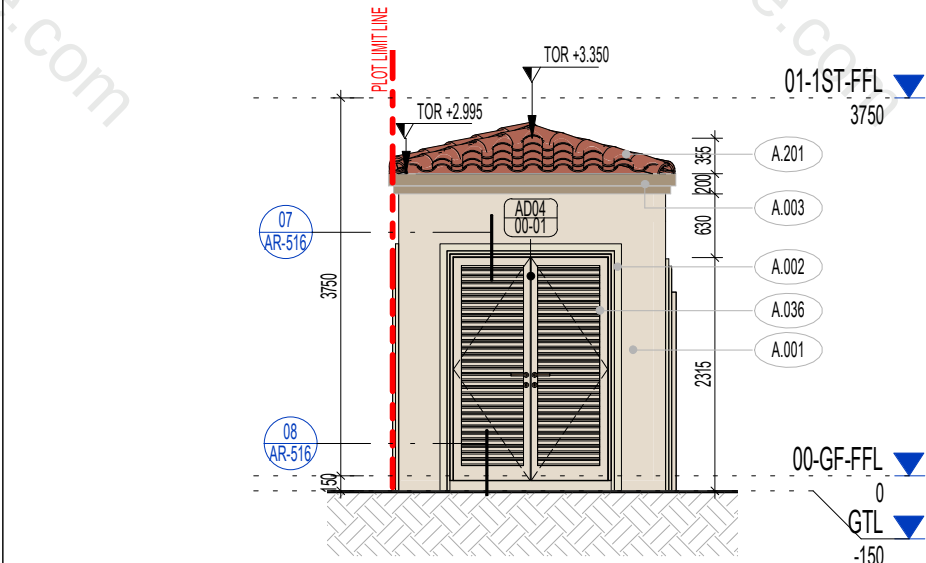

06 TRASH & ELEC. ROOM RIGHT ELEVATION (1 : 75)

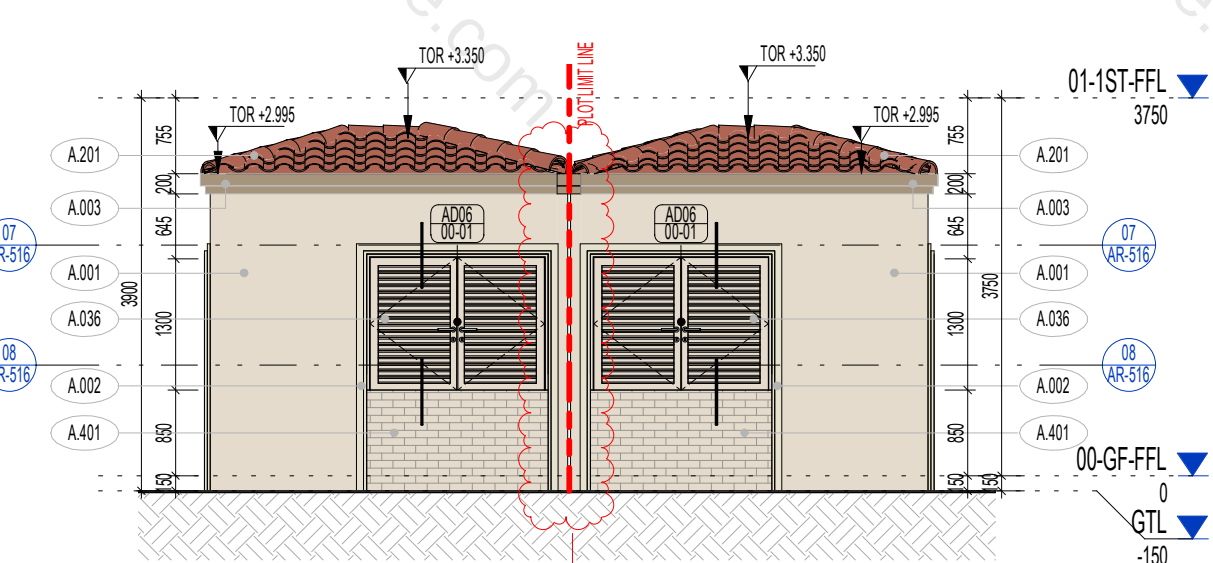


07 TRASH & ELEC. ROOM FRONT ELEVATION (1 : 75)

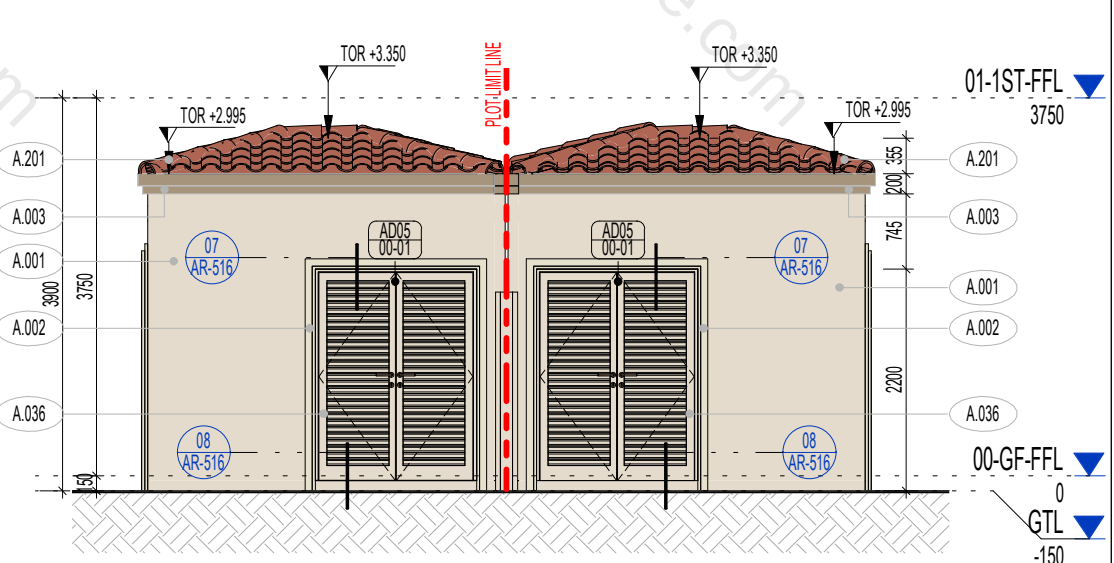


08 TRASH & ELEC. ROOM REAR ELEVATION (1 : 75)

# FACADE FIXED FINISH LEGEND

|  |                                          |
|--|------------------------------------------|
|  | A.001 EXTERNAL PAINT (RAL 1015)          |
|  | A.002 EXTERNAL PAINT (RAL 1013)          |
|  | A.003 EXTERNAL PAINT (RAL 1019)          |
|  | A.031 POWDER COATED ALUMINIUM (RAL 7006) |
|  | A.032 WROUGHT IRON RAILING (RAL 9002)    |
|  | A.033 GARAGE DOOR (RAL 1019)             |
|  | A.036 UTILITY DOORS (RAL 1015)           |
|  | A.301 REFER TO SPECIFICATION             |
|  | A.101 TEAKWOOD TO MAIN DOOR              |
|  | A.102 ENGINEER WOOD BALUSTRADE HANDLE    |
|  | A.201 ROOF TILES                         |
|  | A.401 WALL CLADDING(BRICK TEXTURE)       |

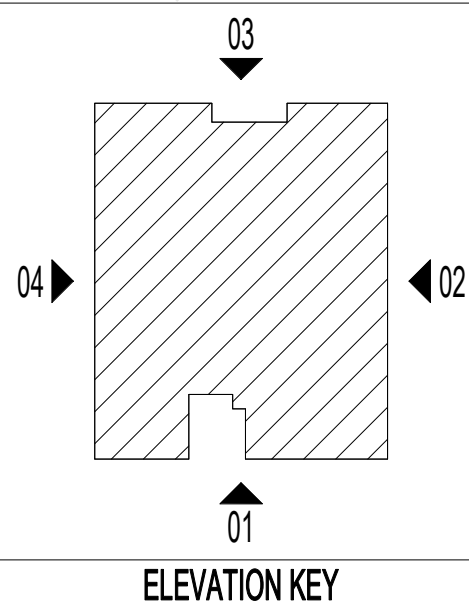


01 BUILDING ELEVATION 01 (1:100)

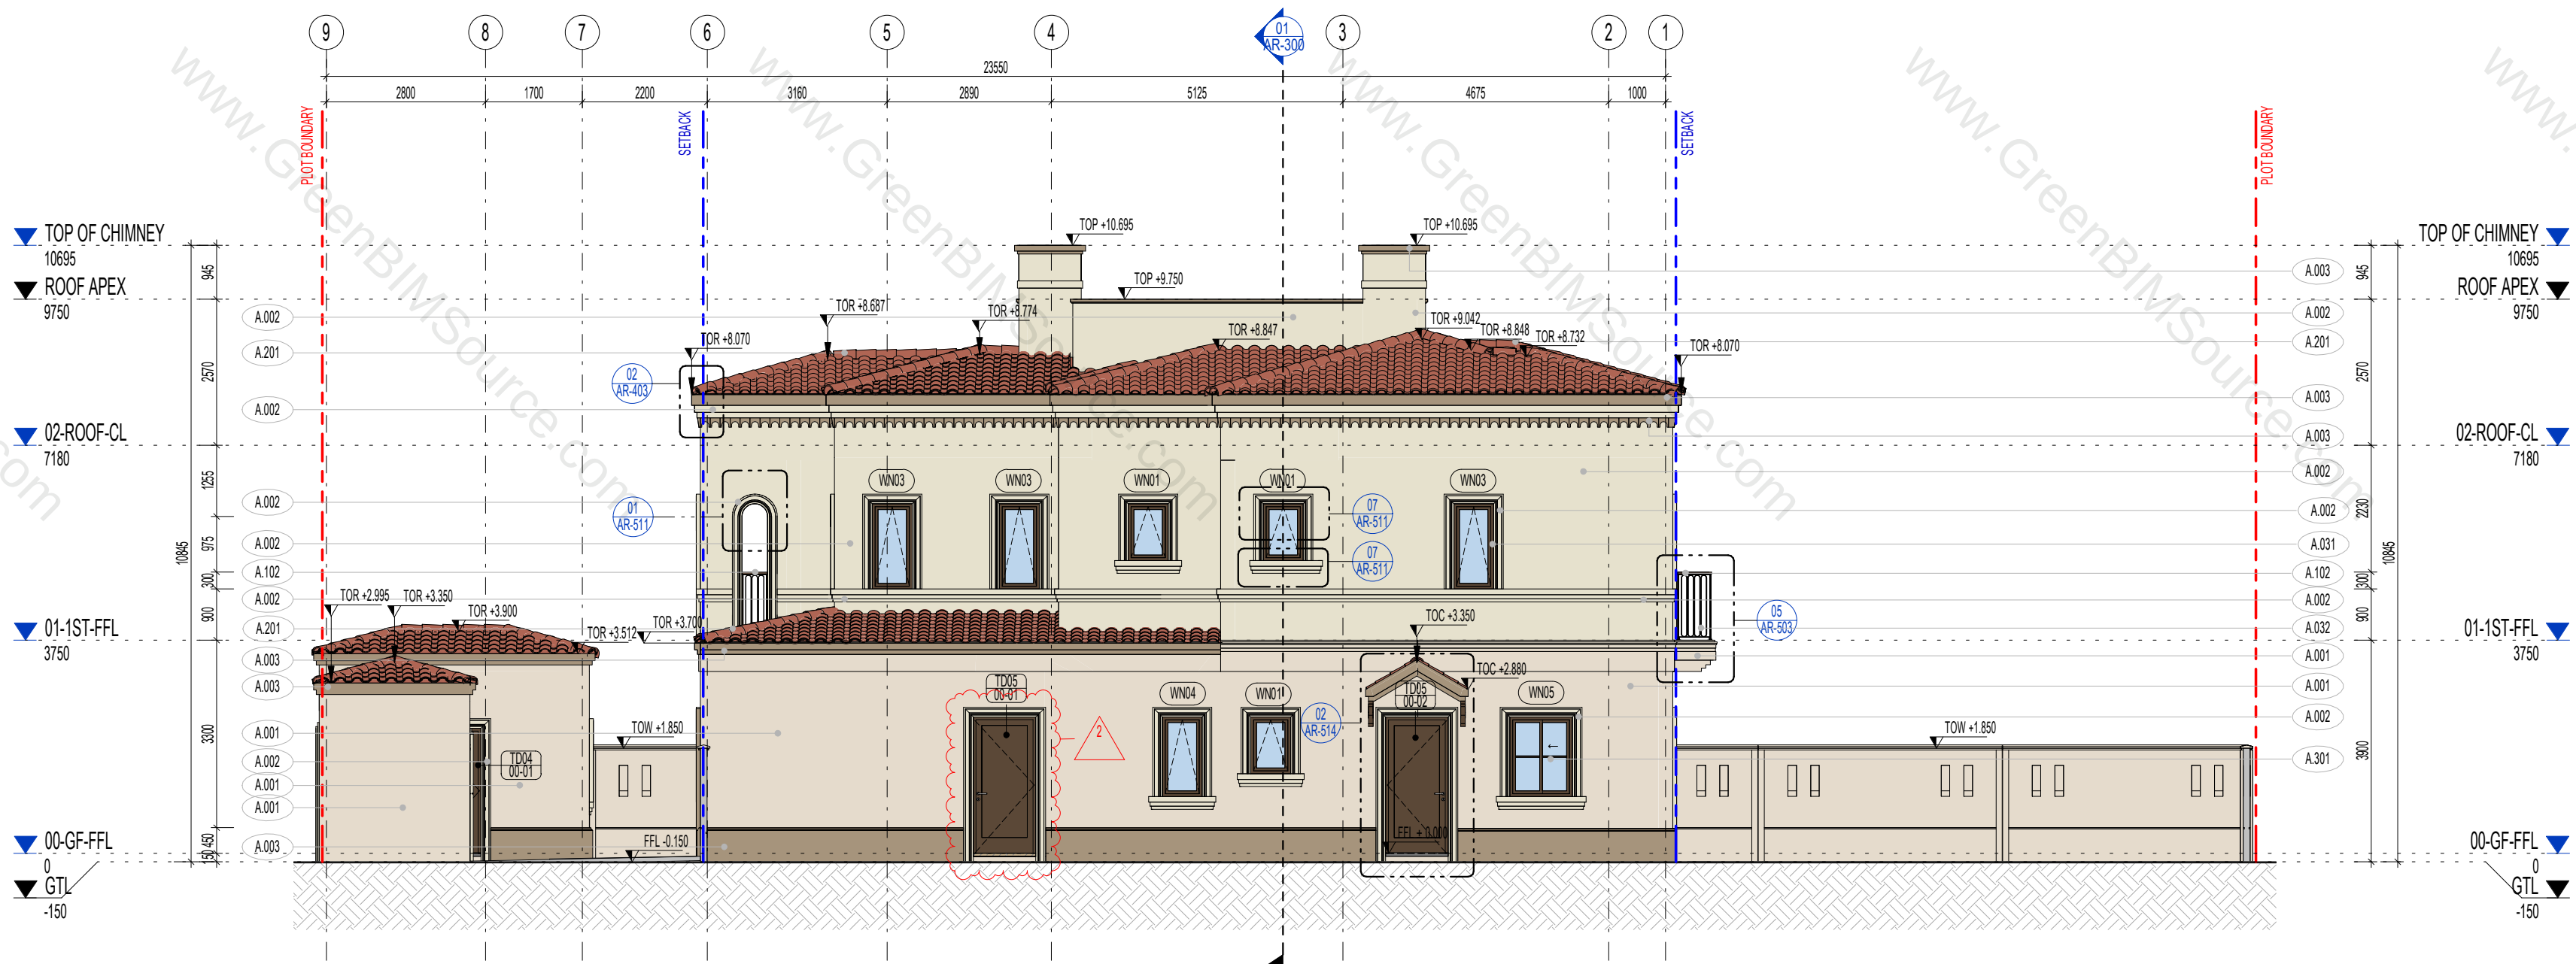


02 BUILDING ELEVATION 02 (1:100)

# FACADE FIXED FINISH LEGEND

|  |                                          |
|--|------------------------------------------|
|  | A.001 EXTERNAL PAINT (RAL 1015)          |
|  | A.002 EXTERNAL PAINT (RAL 1013)          |
|  | A.003 EXTERNAL PAINT (RAL 1019)          |
|  | A.031 POWDER COATED ALUMINIUM (RAL 7006) |
|  | A.032 WROUGHT IRON RAILING (RAL 9002)    |
|  | A.033 GARAGE DOOR (RAL 1019)             |
|  | A.036 UTILITY DOORS (RAL 1015)           |
|  | A.301 REFER TO SPECIFICATION             |
|  | A.101 TEAKWOOD TO MAIN DOOR              |
|  | A.102 ENGINEER WOOD BALUSTRADE HANDLE    |
|  | A.201 ROOF TILES                         |
|  | A.401 WALL CLADDING(BRICK TEXTURE)       |

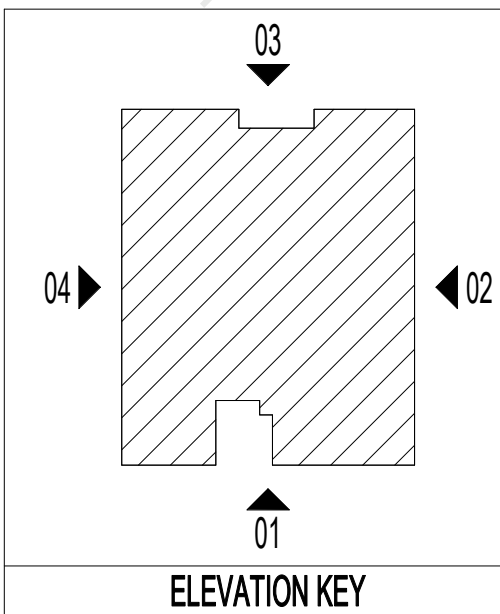


01 BUILDING ELEVATION 03 (1:100)

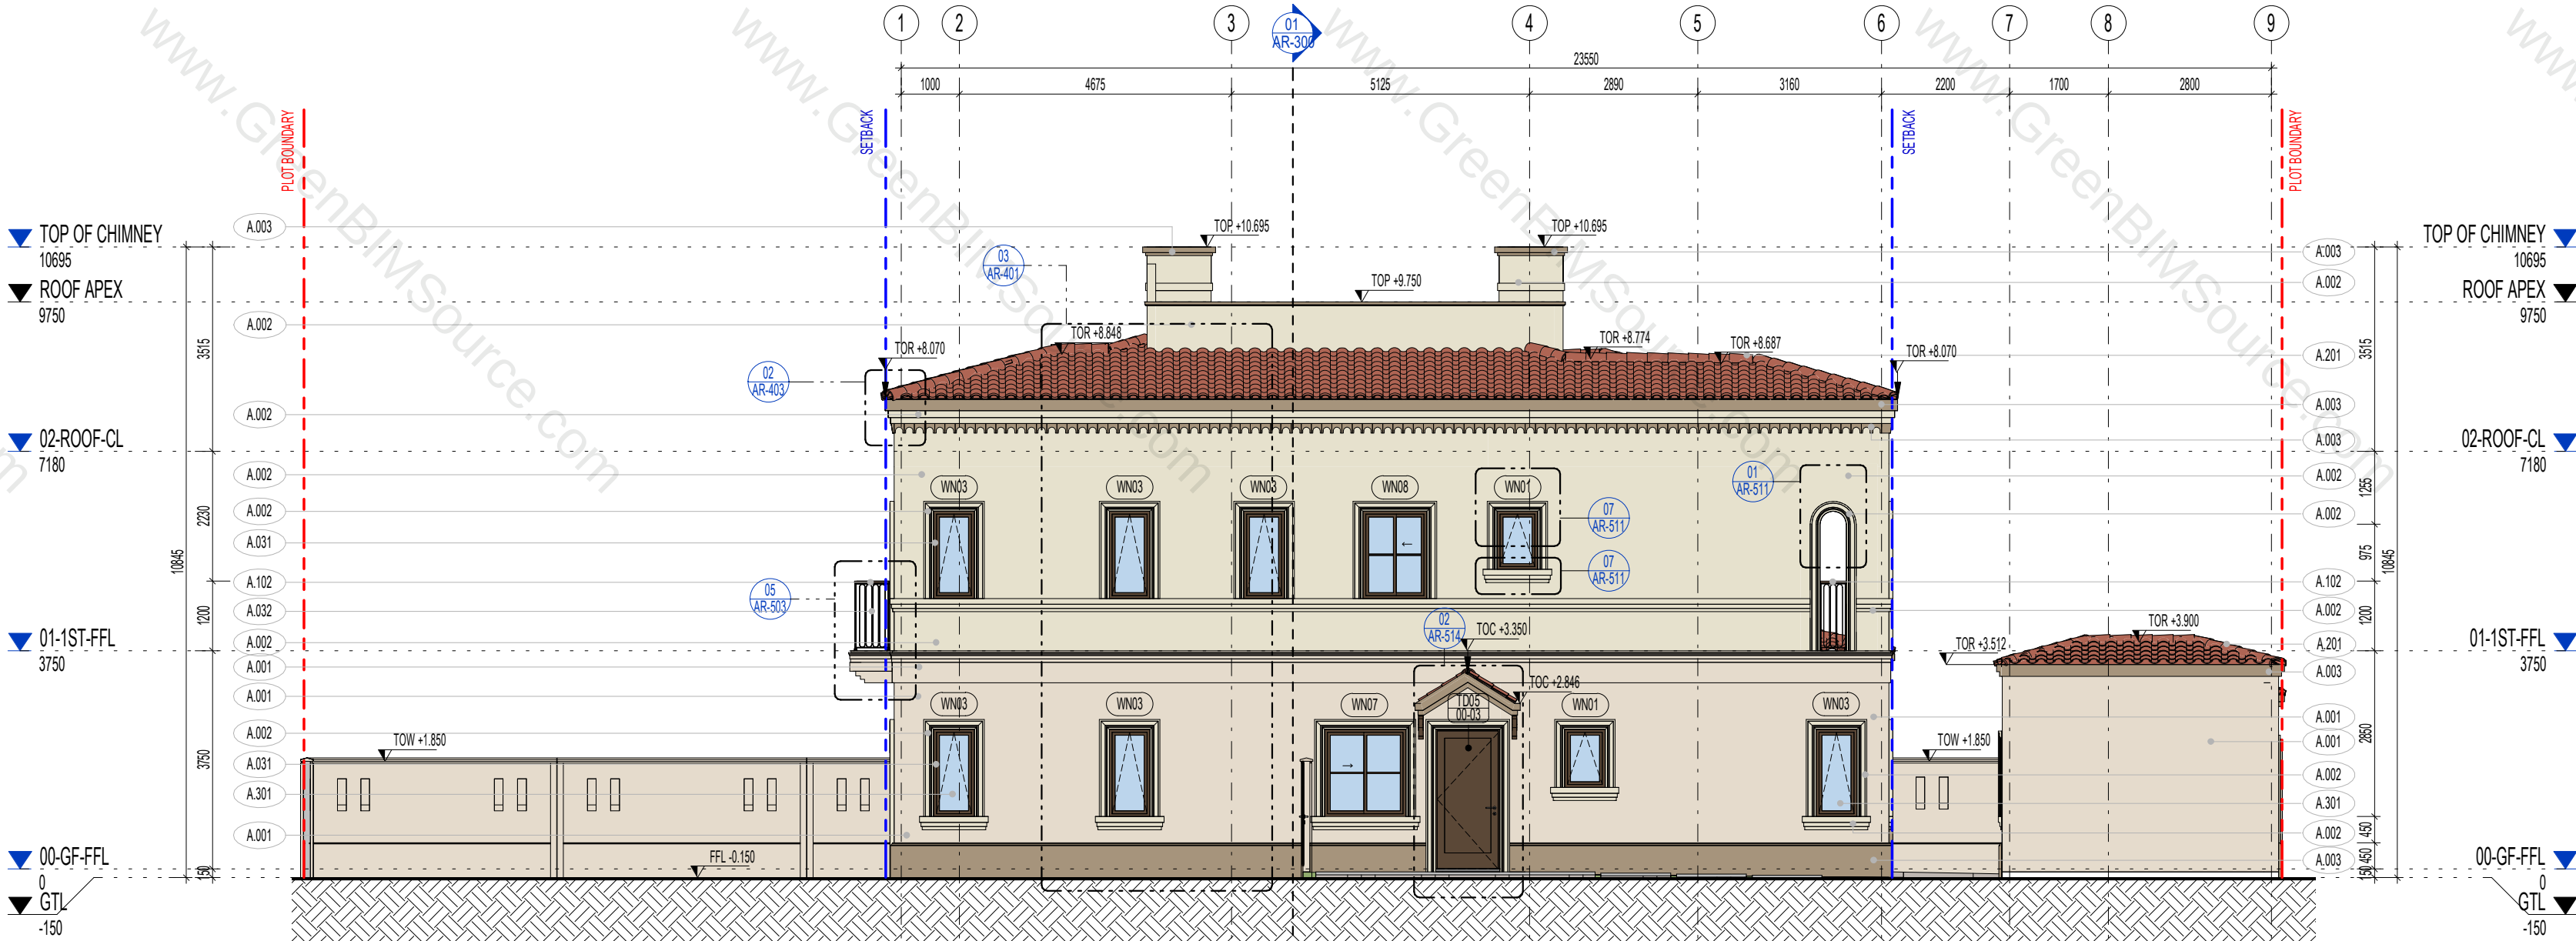


02 BUILDING ELEVATION 04 (1:100)

# FACADE FIXED FINISH LEGEND


|  |                                          |
|--|------------------------------------------|
|  | A.001 EXTERNAL PAINT (RAL 1015)          |
|  | A.002 EXTERNAL PAINT (RAL 1013)          |
|  | A.003 EXTERNAL PAINT (RAL 1019)          |
|  | A.031 POWDER COATED ALUMINIUM (RAL 7006) |
|  | A.032 WROUGHT IRON RAILING (RAL 9002)    |
|  | A.033 GARAGE DOOR (RAL 1019)             |
|  | A.036 UTILITY DOORS (RAL 1015)           |
|  | A.301 REFER TO SPECIFICATION             |
|  | A.101 TEAKWOOD TO MAIN DOOR              |
|  | A.102 ENGINEER WOOD BALUSTRADE HANDLE    |
|  | A.201 ROOF TILES                         |
|  | A.401 WALL CLADDING(BRICK TEXTURE)       |

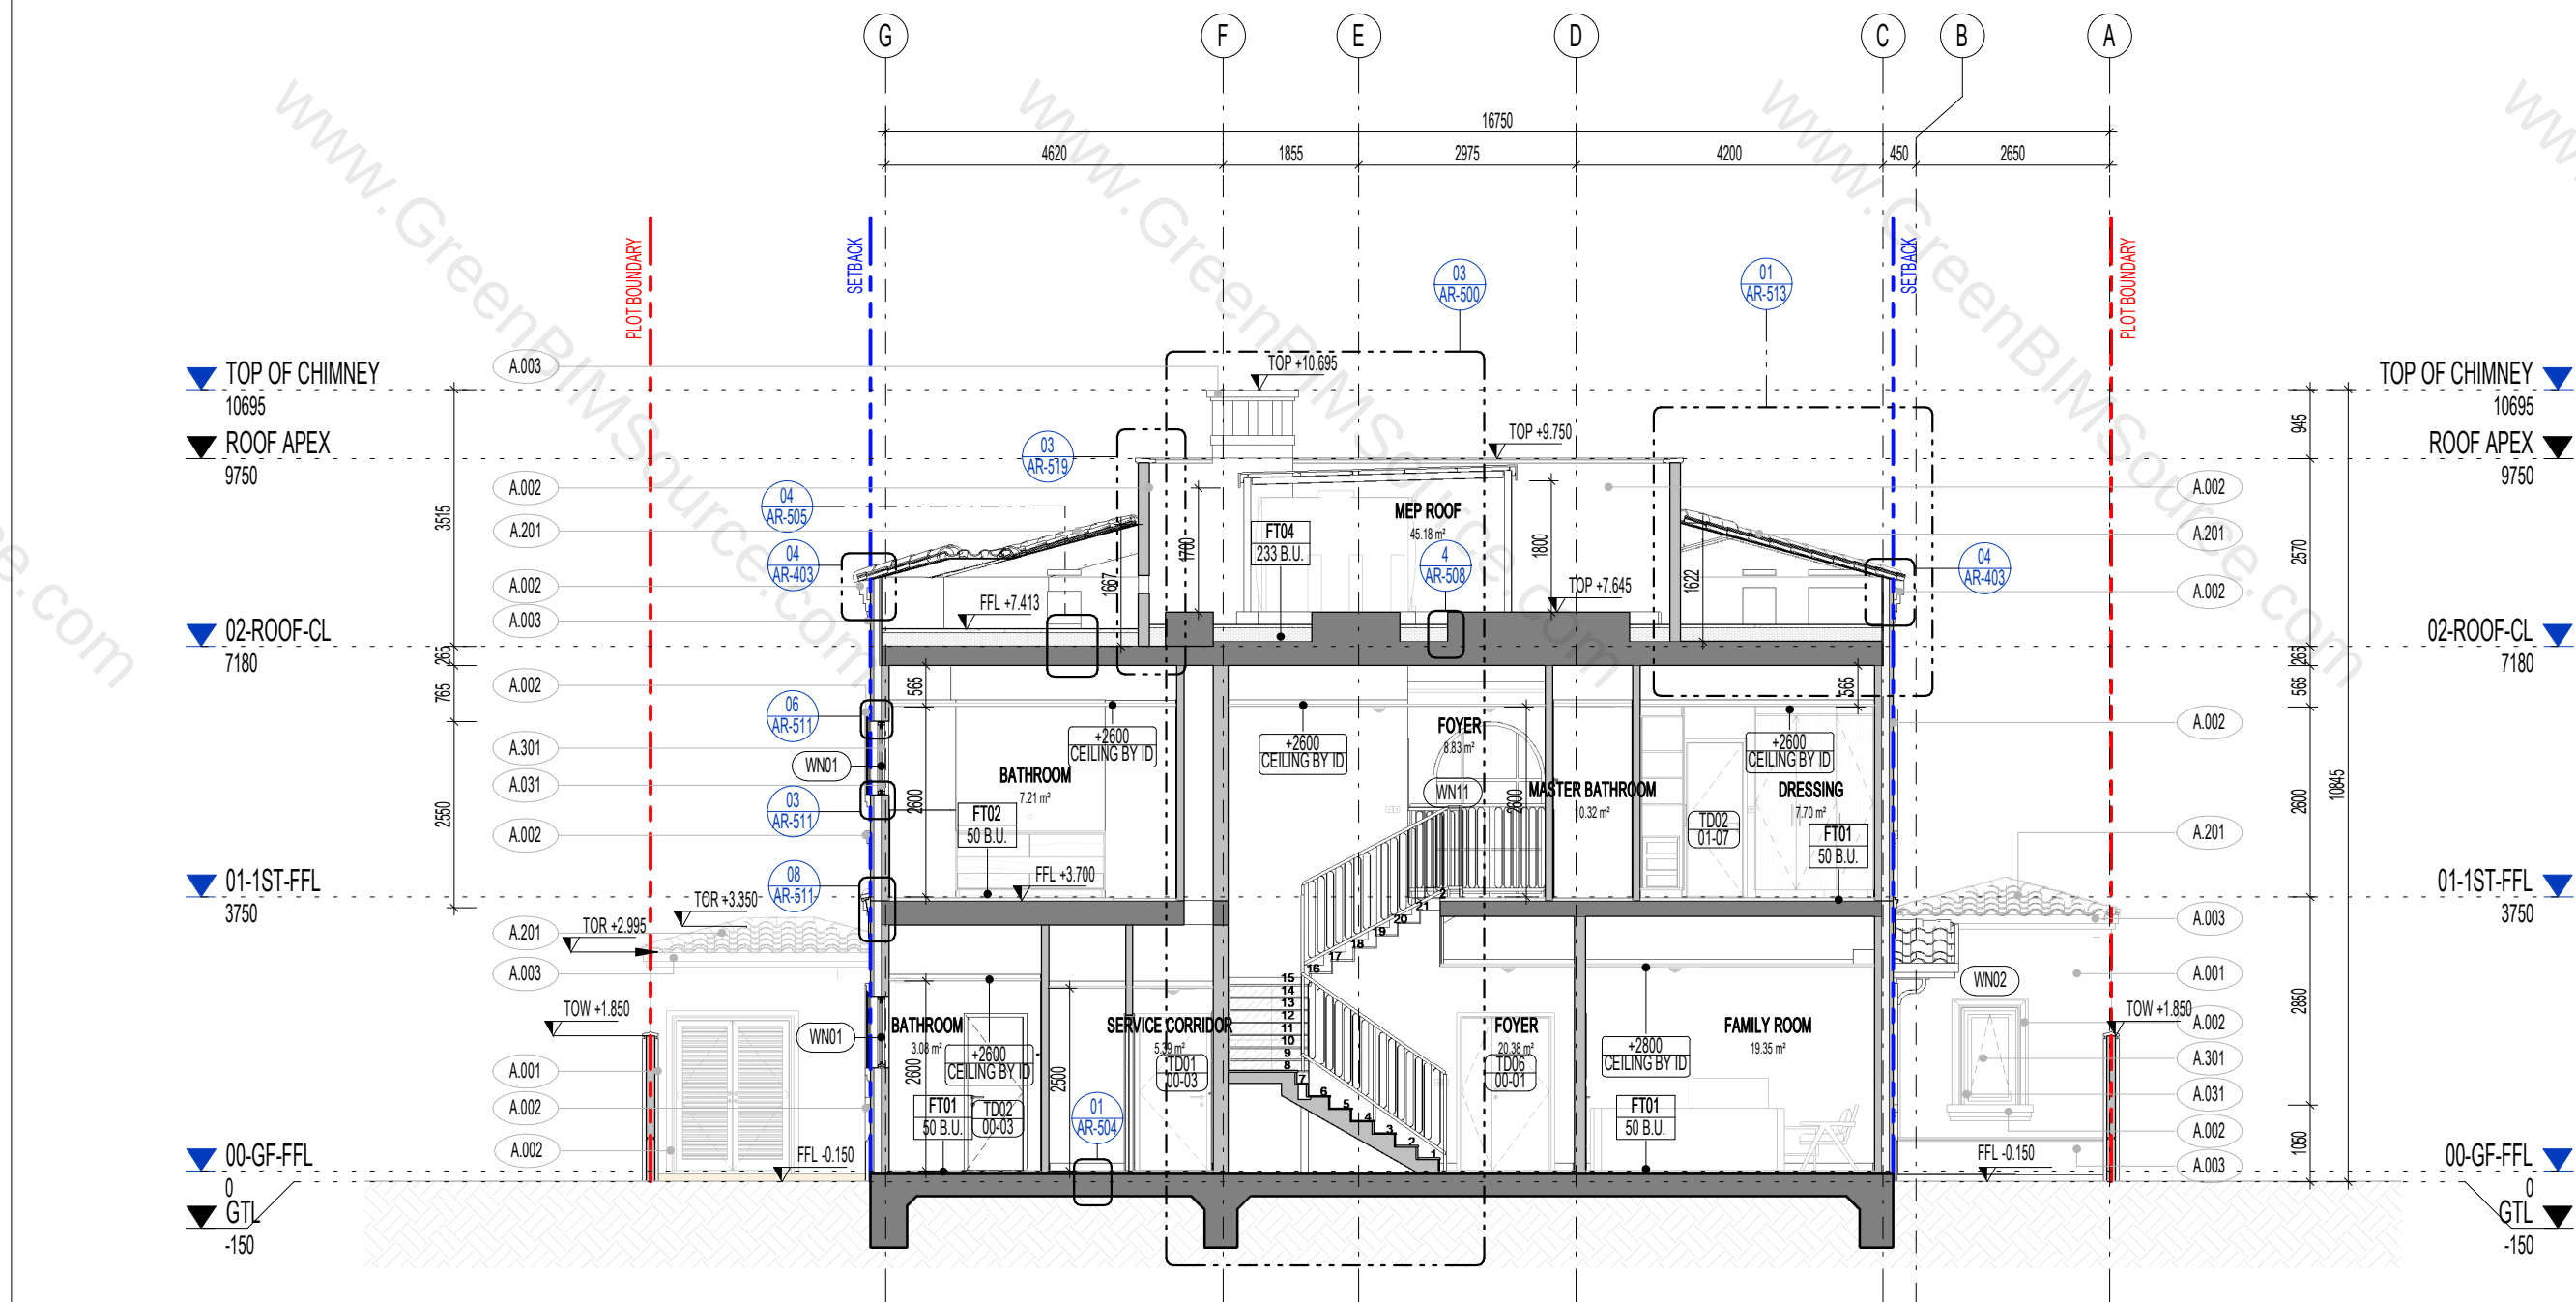


01 BUILDING SECTION 01 (1 : 100)

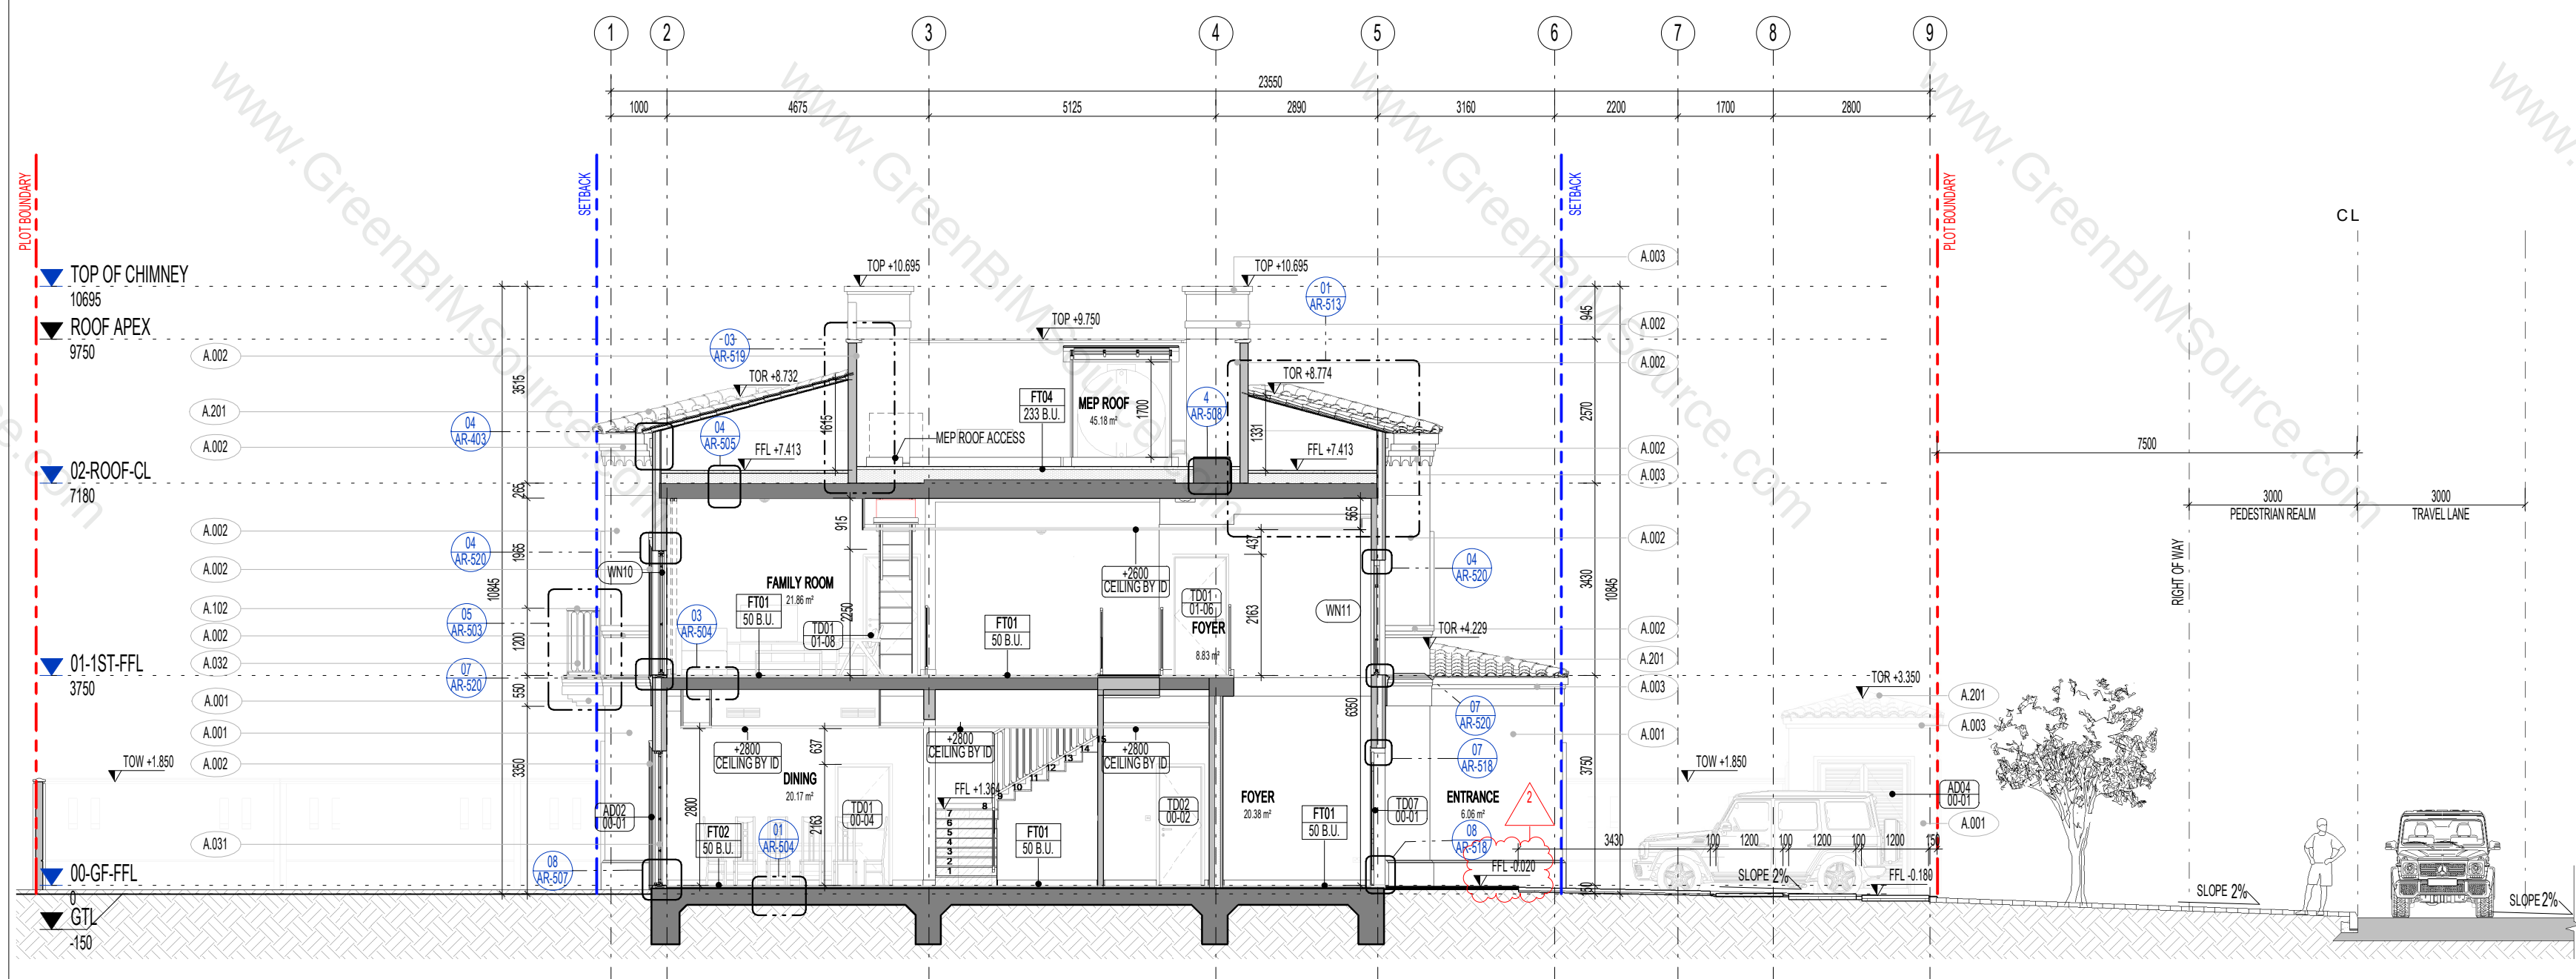


02 BUILDING SECTION 02 (1 : 100)

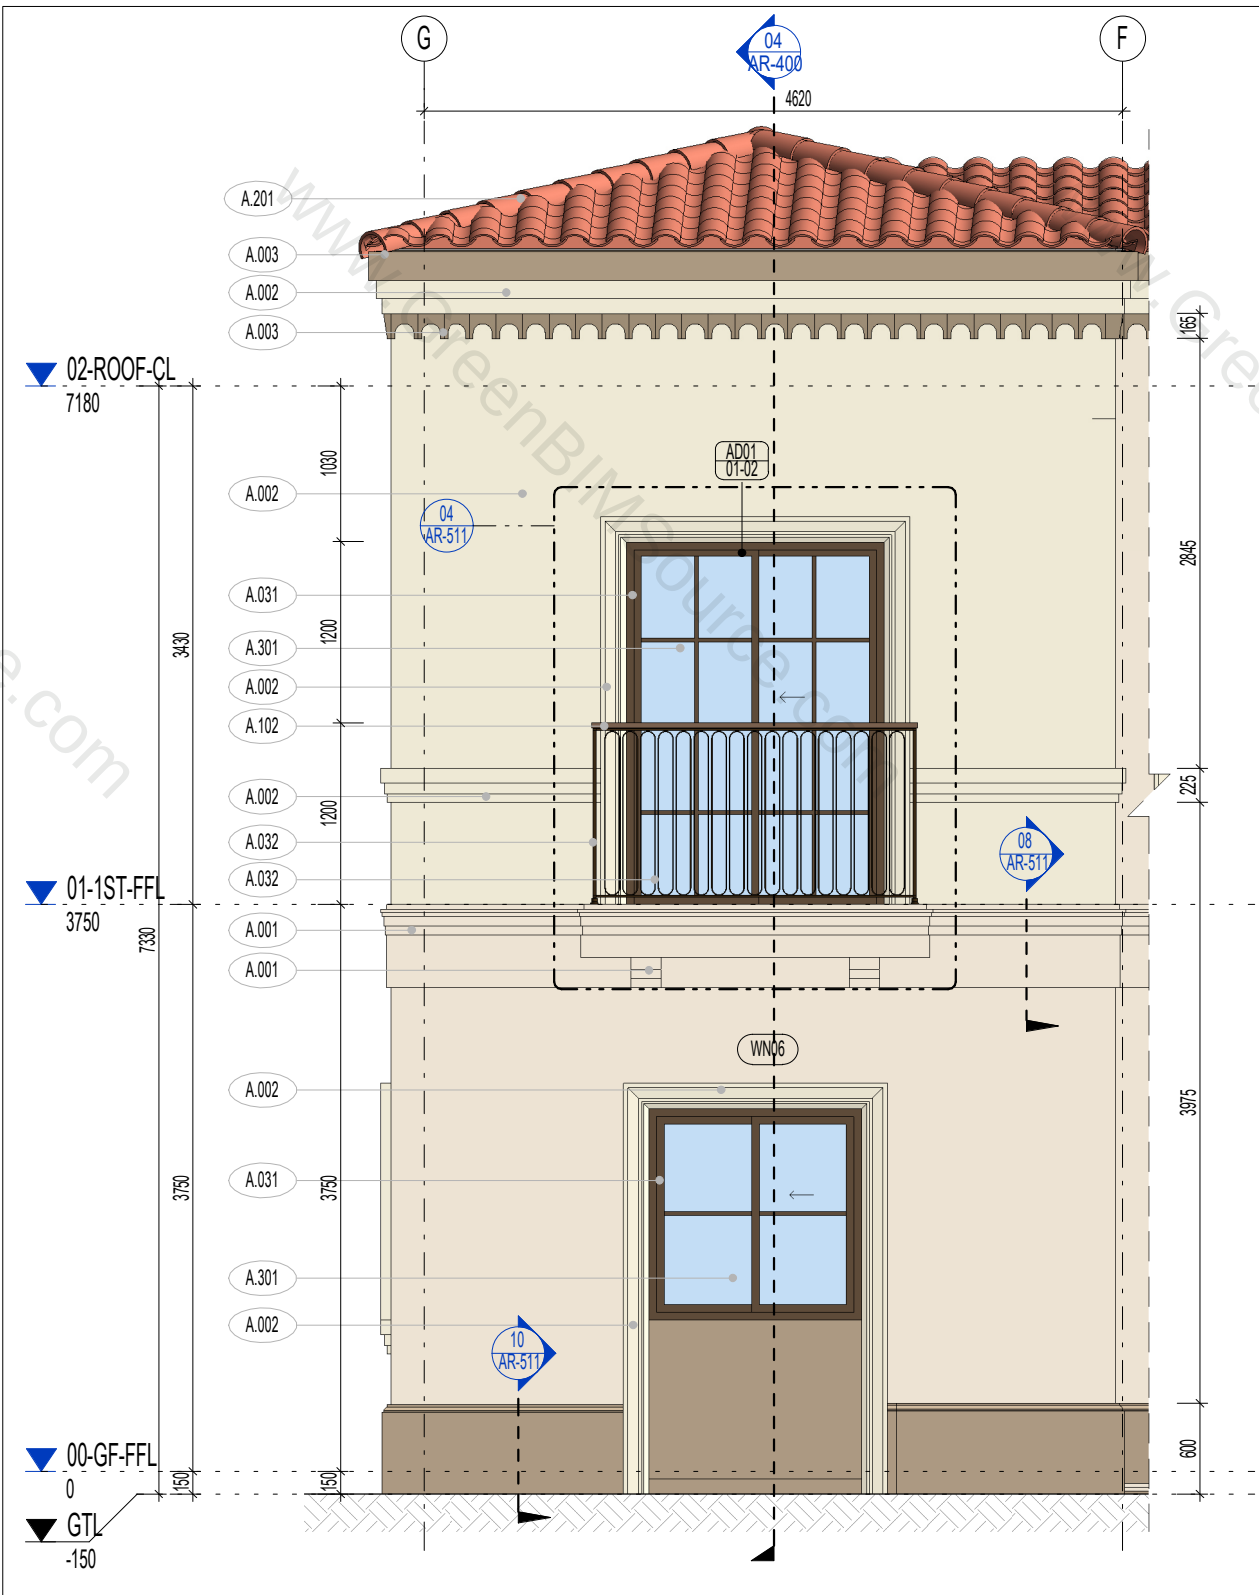


03 PARTIAL ELEVATION - WALL SECTION 01 (1:50)

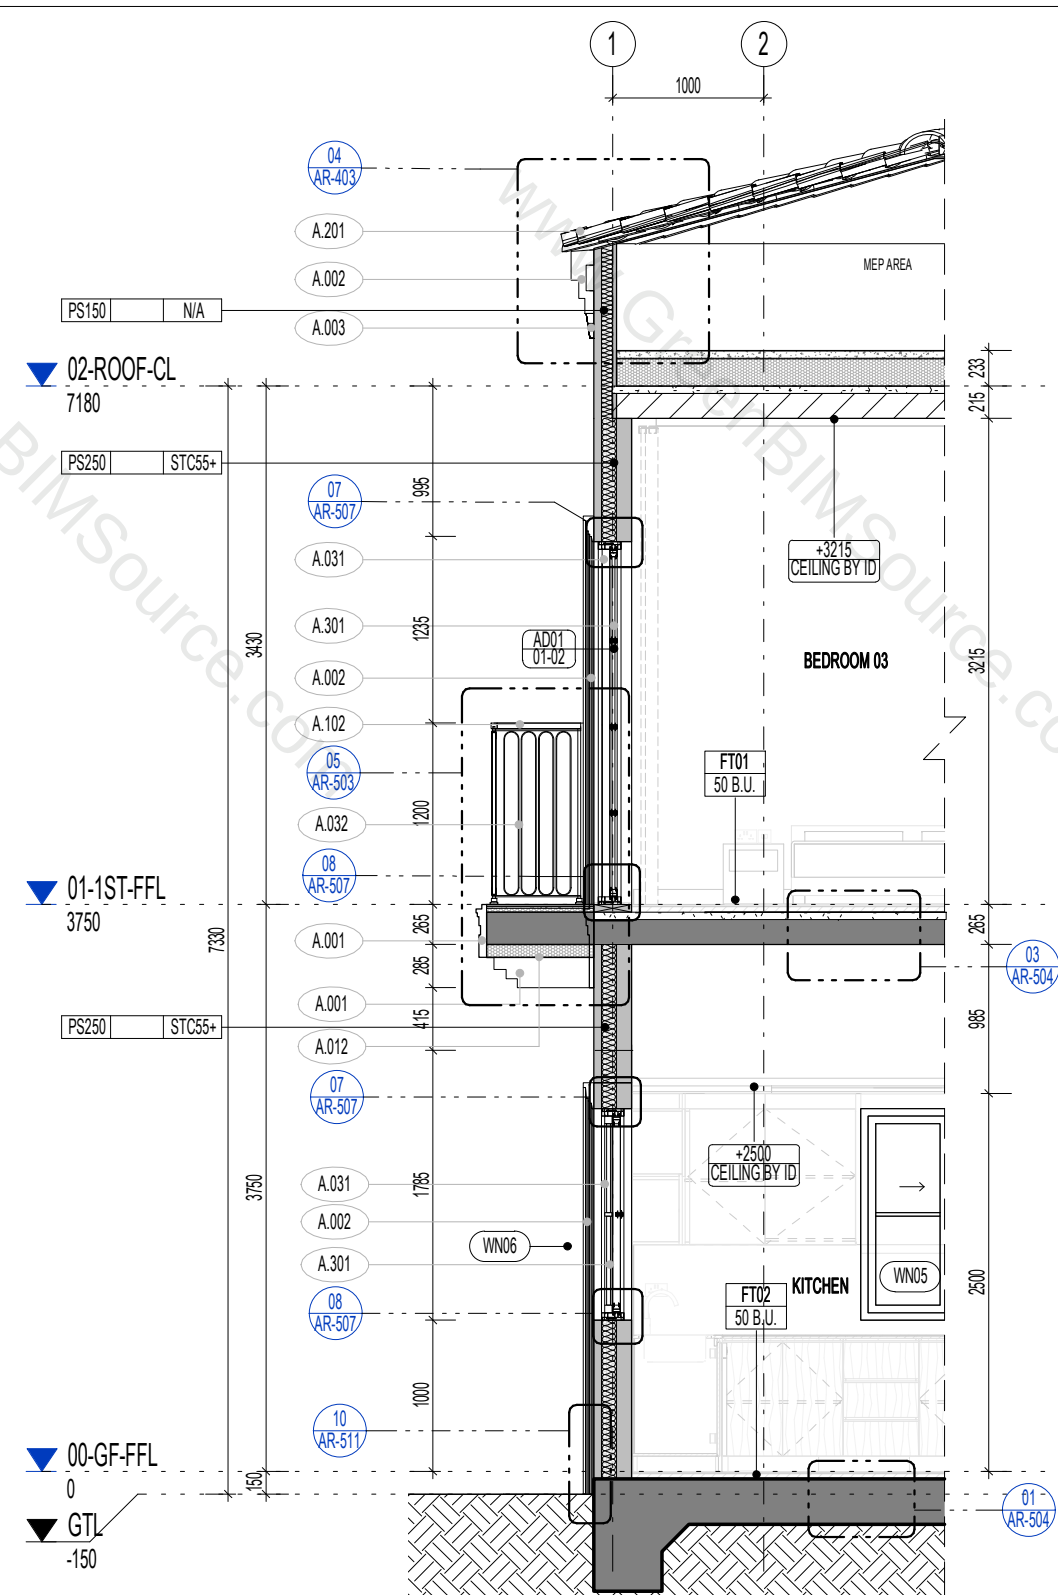


04 WALL SECTION 01 (1:50)

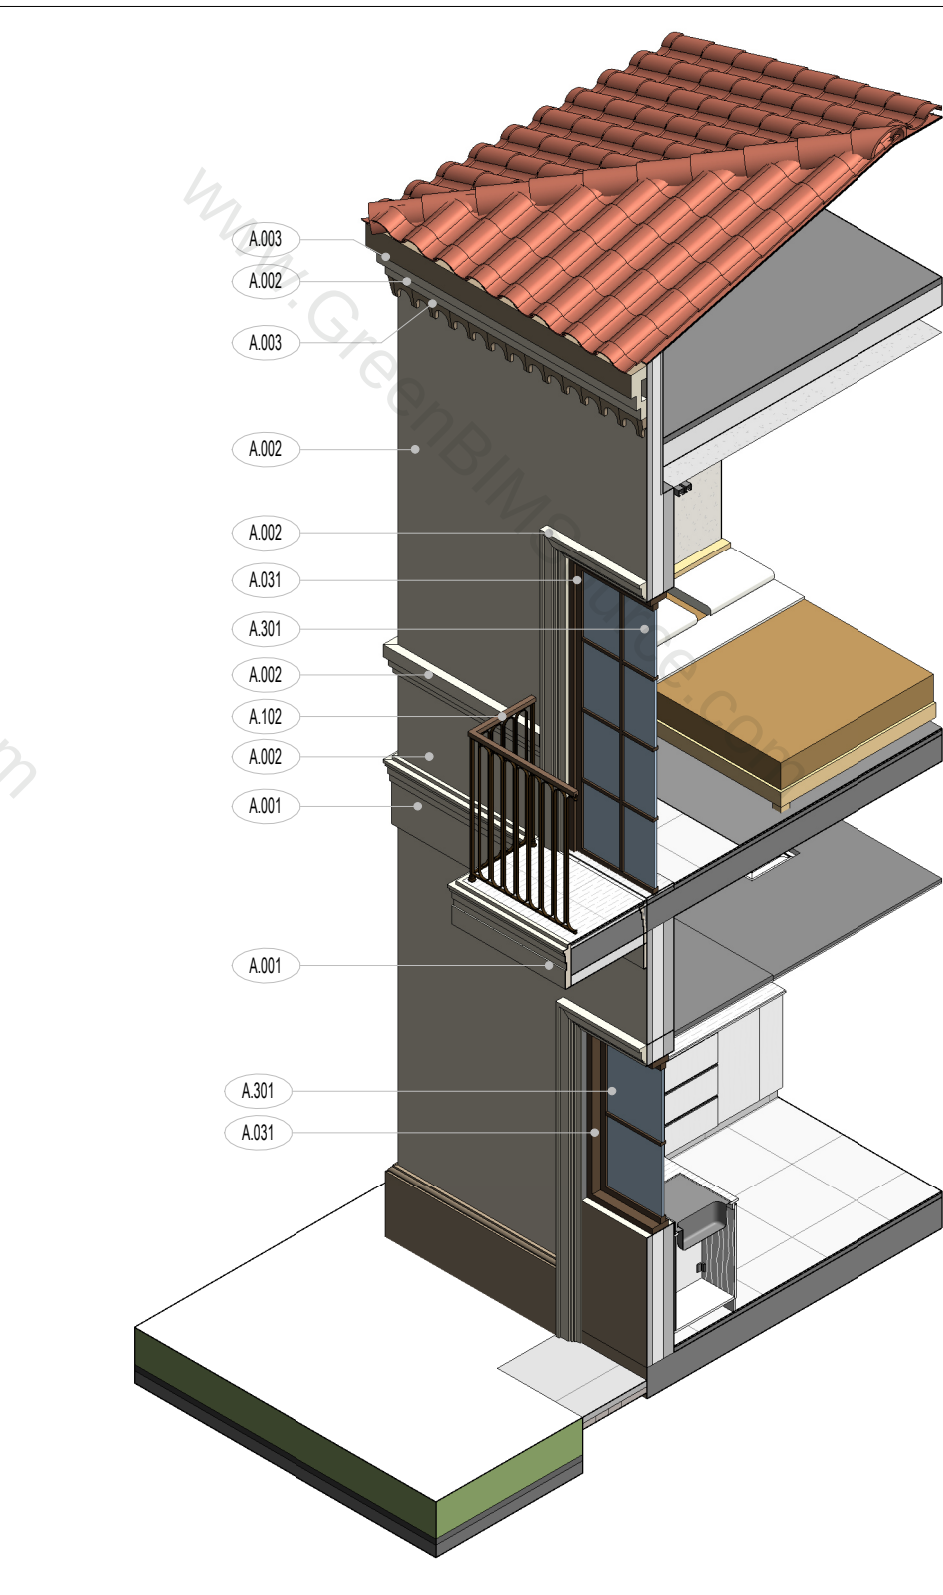

05 PART SECTION ISOMETRIC 01

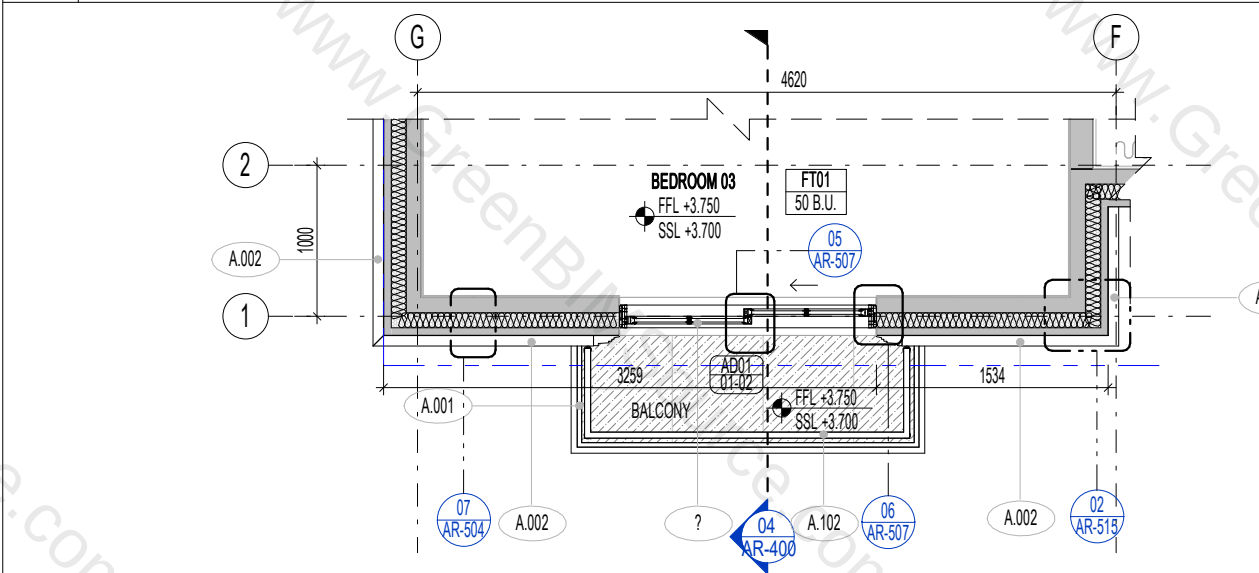

02 GA PLAN FIRST FLOOR - PART PLAN 01 (1:50)

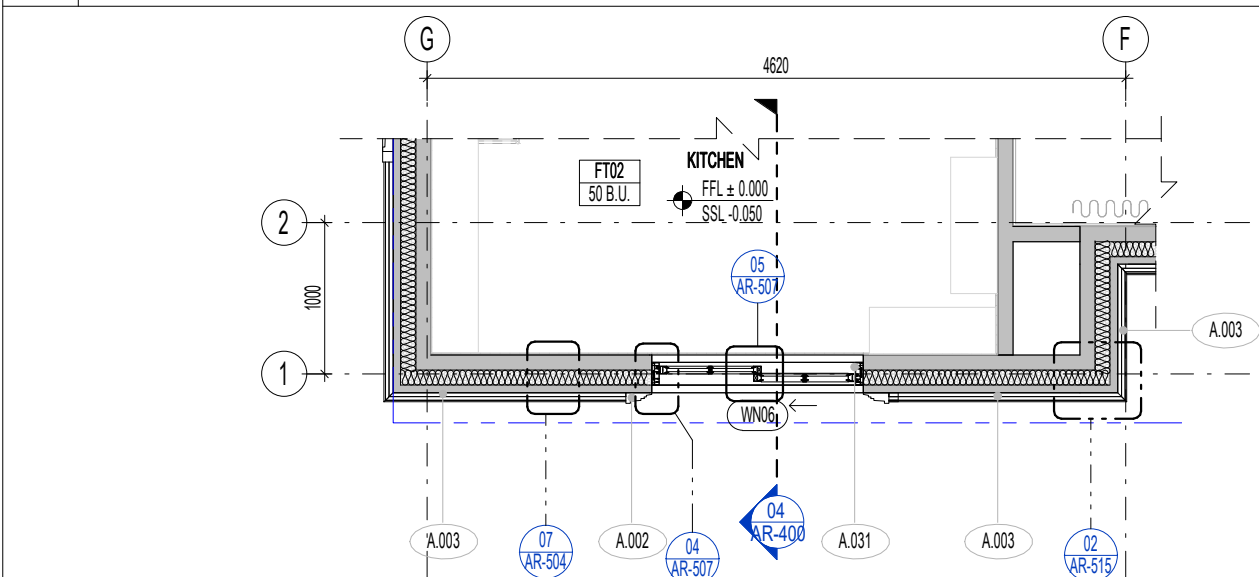


01 GA PLAN GROUND FLOOR - PART PLAN 01 (1:50)

| FACADE FIXED FINISH LEGEND |                                   |
|----------------------------|-----------------------------------|
| A.001                      | EXTERNAL PAINT (RAL 1015)         |
| A.002                      | EXTERNAL PAINT (RAL 1013)         |
| A.003                      | EXTERNAL PAINT (RAL 1019)         |
| A.031                      | POWDER COATED ALUMINUM (RAL 7006) |
| A.032                      | WROUGHT IRON RAILING (RAL 9002)   |
| A.033                      | GARAGE DOOR (RAL 1019)            |
| A.036                      | UTILITY DOORS (RAL 1015)          |
| A.301                      | REFER TO SPECIFICATION            |
| A.101                      | TEAKWOOD TO MAIN DOOR             |
| A.102                      | ENGINEER WOOD BALUSTRADE HANDLE   |
| A.201                      | ROOF TILES                        |
| A.401                      | WALL CLADDING(BRICK TEXTURE)      |









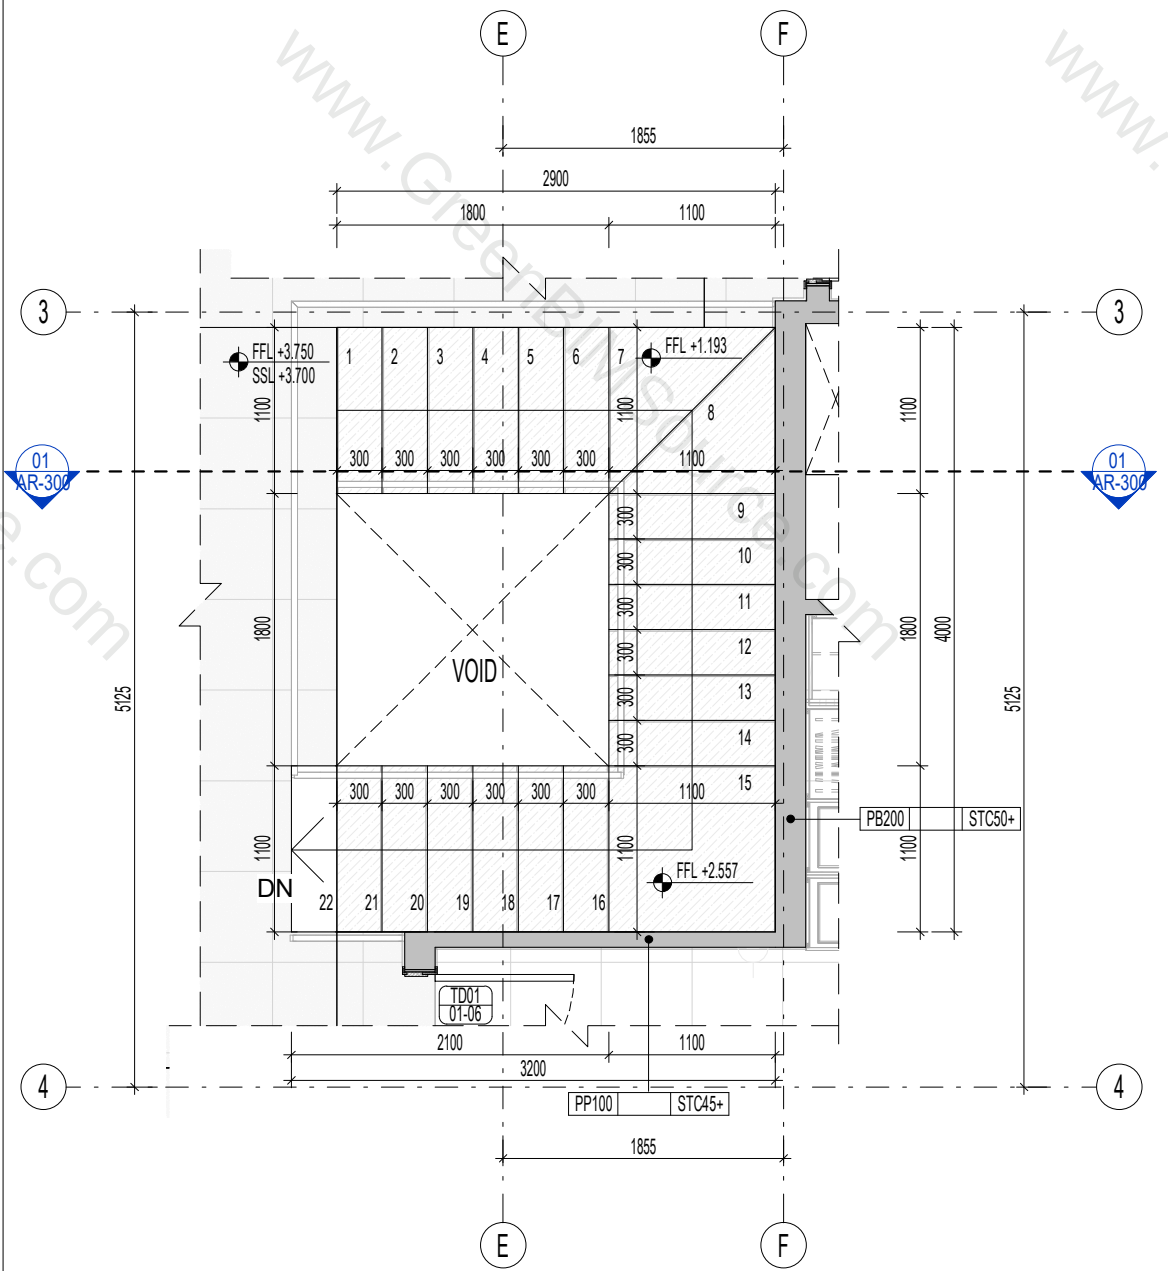


02 ENLARGED STAIRCAS FIRST FLOOR (1:50)

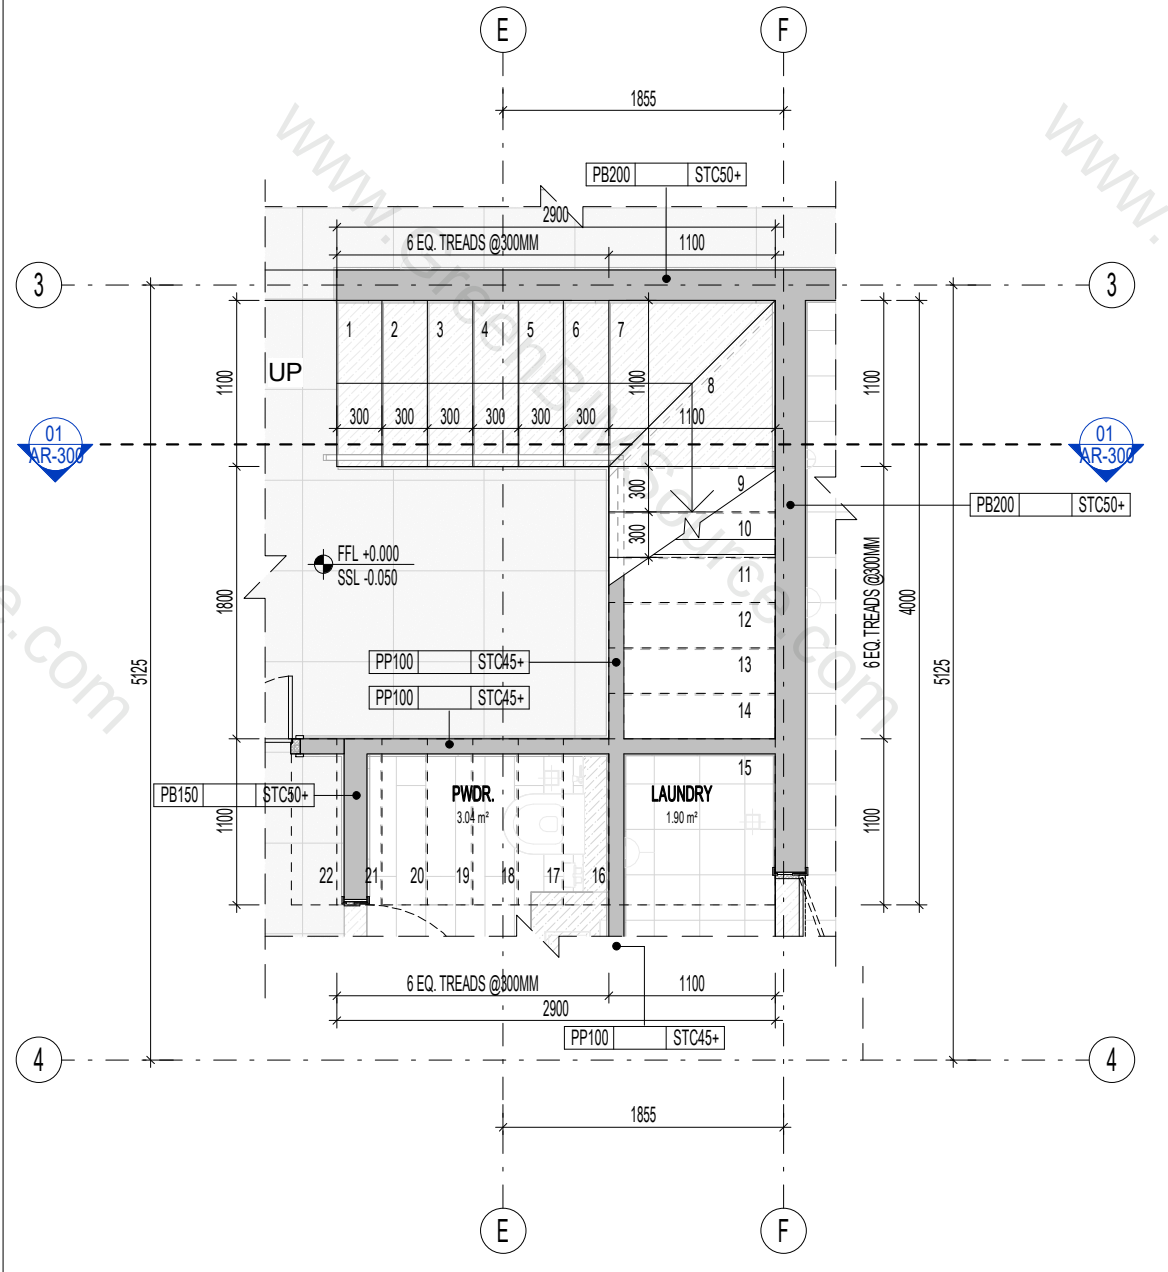

01 ENLARGED STAIRCAS GROUND FLOOR (1:50)

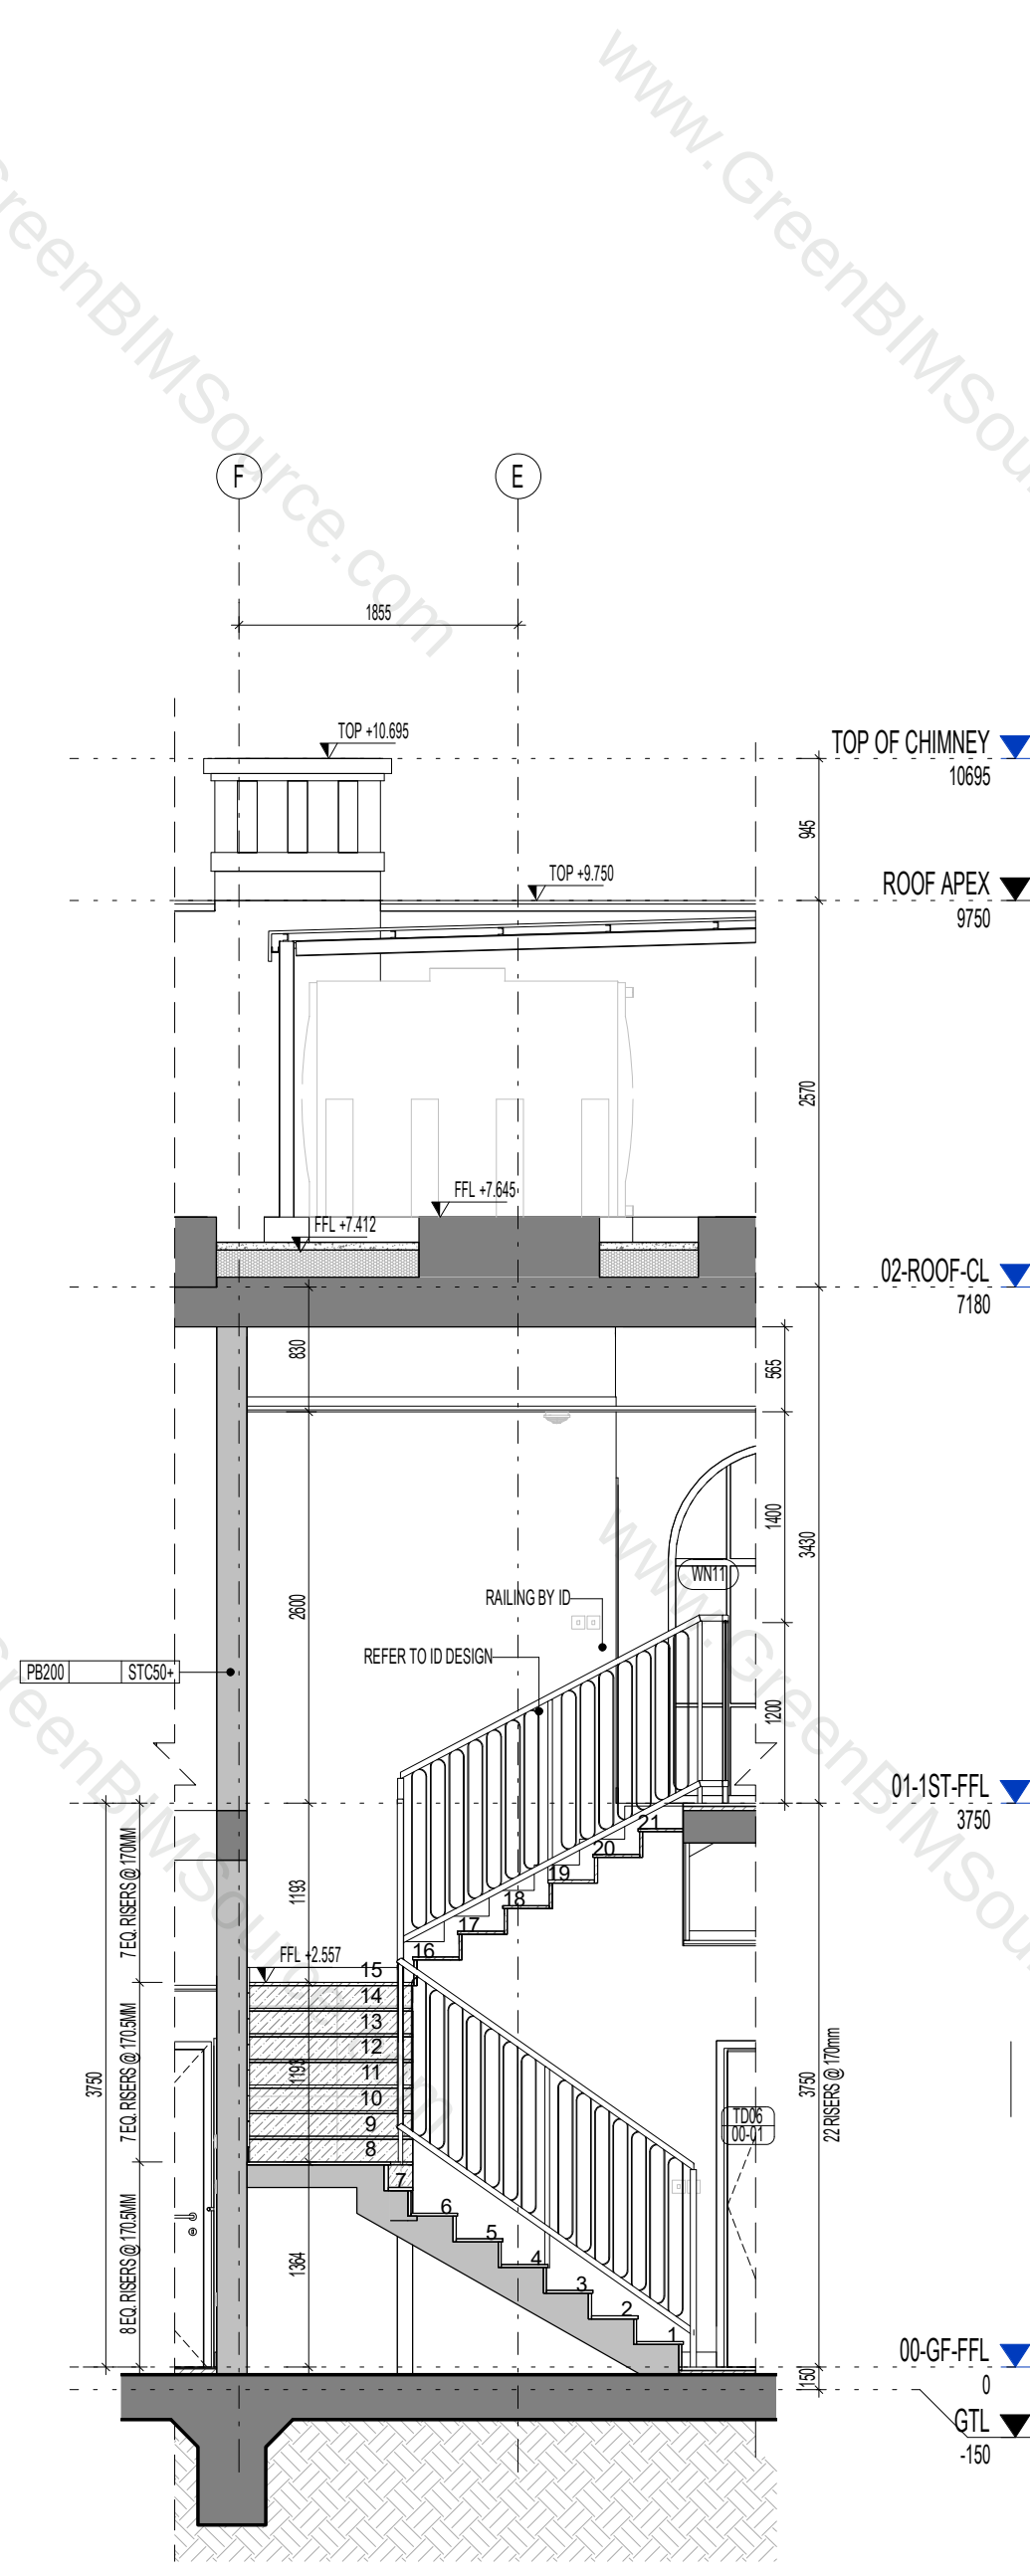

03 ENLARGED STAIRCAS SECTION (1:50)

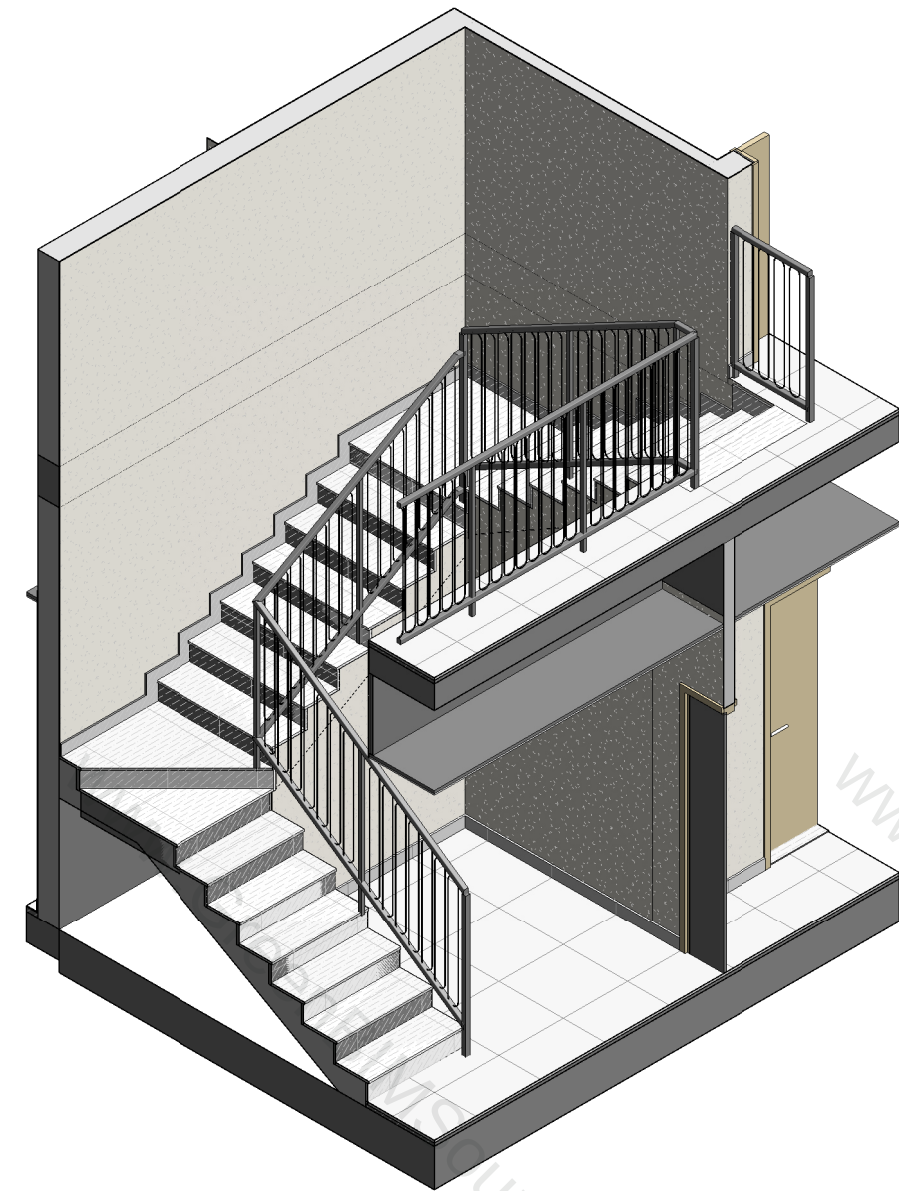

04 PART SECTION ISOMETRIC