


1 FRONT ELEVATION A6 1/4" = 1'-0"

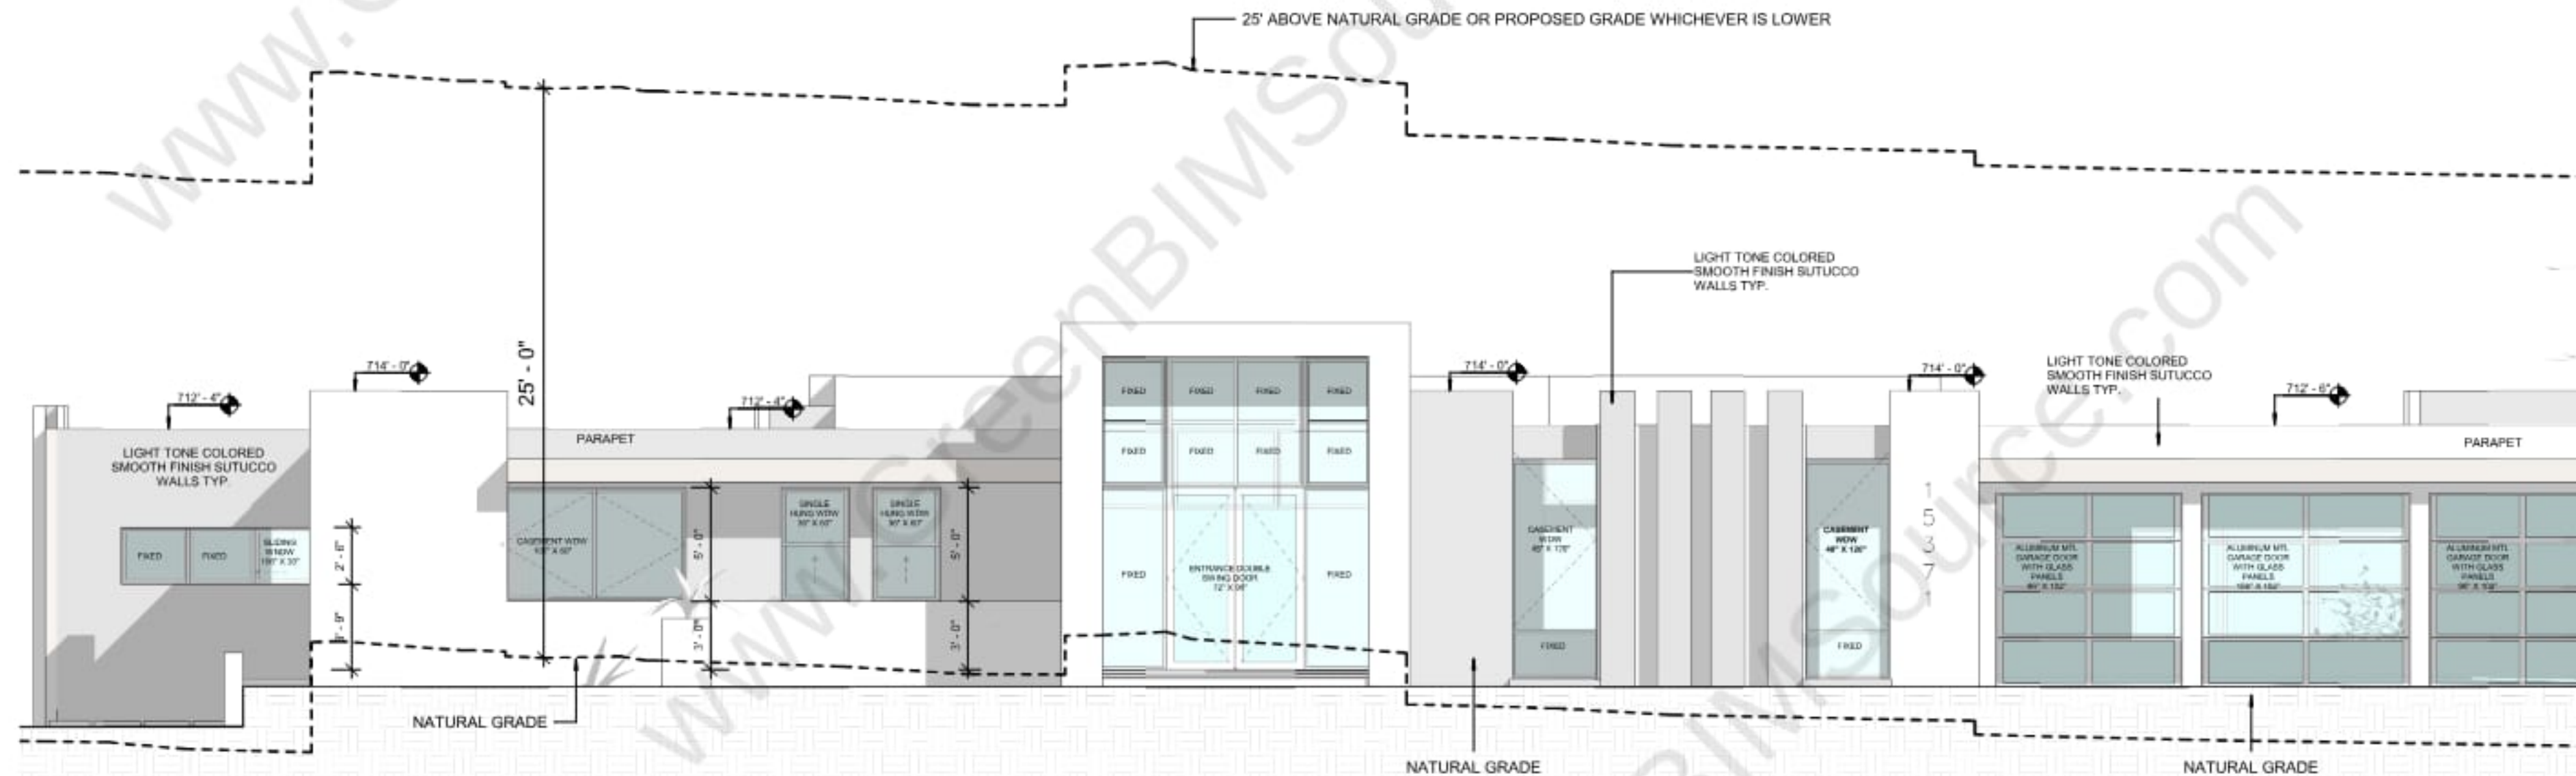

PRODUCT DETAILS

From the Possini Euro Design brand of lighting, this small outdoor wall light features a bronze black finish and modern lines. The built-in LED uses a mere 14 watts of energy, yet has a light output of 980 lumens, comparable to a 75 watt regular bulb. Please note that this LED is not dimmable.

- 8" high x 5" wide x ADA compliant, extends only 3 1/4" from the wall. Weighs 1.98 lbs.
- Built-in 14 watt non-dimmable LED; 3000K, 80 CRI, 980 lumens; comparable to a 75 watt incandescent.
- Modern outdoor LED wall light by Possini Euro Design.
- Bronze black finish.
- Box design; frosted lens over the LED panel directs light downwards.
- Wet location outdoor rated.

NOTE:
EXTERIOR FIXTURES WILL COMPLY WITH TWON REQUIREMENTS TO BE DOWNWARD DIRECTED AND SHIELDED.
OUTDOOR LIGHTING: EXTERIOR LIGHTING SHALL BE KEPT TO A MINIMUM, AND SHALL BE DOWN DIRECTED FIXTURES THAT WILL NOT REFLECT OR ENROACH ONTO ADJACENT PROPERTIES. NO FLOOD LIGHTS SHALL BE USED UNLESS IT CAN BE DEMONSTRATED THAT THEY ARE NEEDED FOR SAFETY OR SECURITY. THE LIGHTING PLAN SHALL BE REVIEWED DURING BUILDING PLAN CHECK.

ADDRESS IDENTIFICATION: (AS NOTED ON SHEET A1) NEW AND EXISTING BUILDINGS SHALL HAVE APPROVED ADDRESS NUMBERS, BUILDING NUMBERS OR APPROVED BUILDING IDENTIFICATION PLACED IN A POSITION THAT IS PLAINLY LEGIBLE AND VISIBLE FROM THE STREET OR ROAD FRONTING THE PROPERTY. THESE NUMBERS SHALL CONTRAST WITH THEIR BACKGROUND. WHERE REQUIRED BY THE FIRE CODE OFFICIAL, ADDRESS NUMBERS SHALL BE PROVIDED IN ADDITIONAL APPROVED LOCATIONS TO FACILITATE EMERGENCY RESPONSE. ADDRESS NUMBERS SHALL BE ARABIC NUMBERS OR ALPHABETICAL LETTERS. NUMBERS SHALL BE A MINIMUM OF 4 INCHES (101.6 MM) HIGH WITH

