




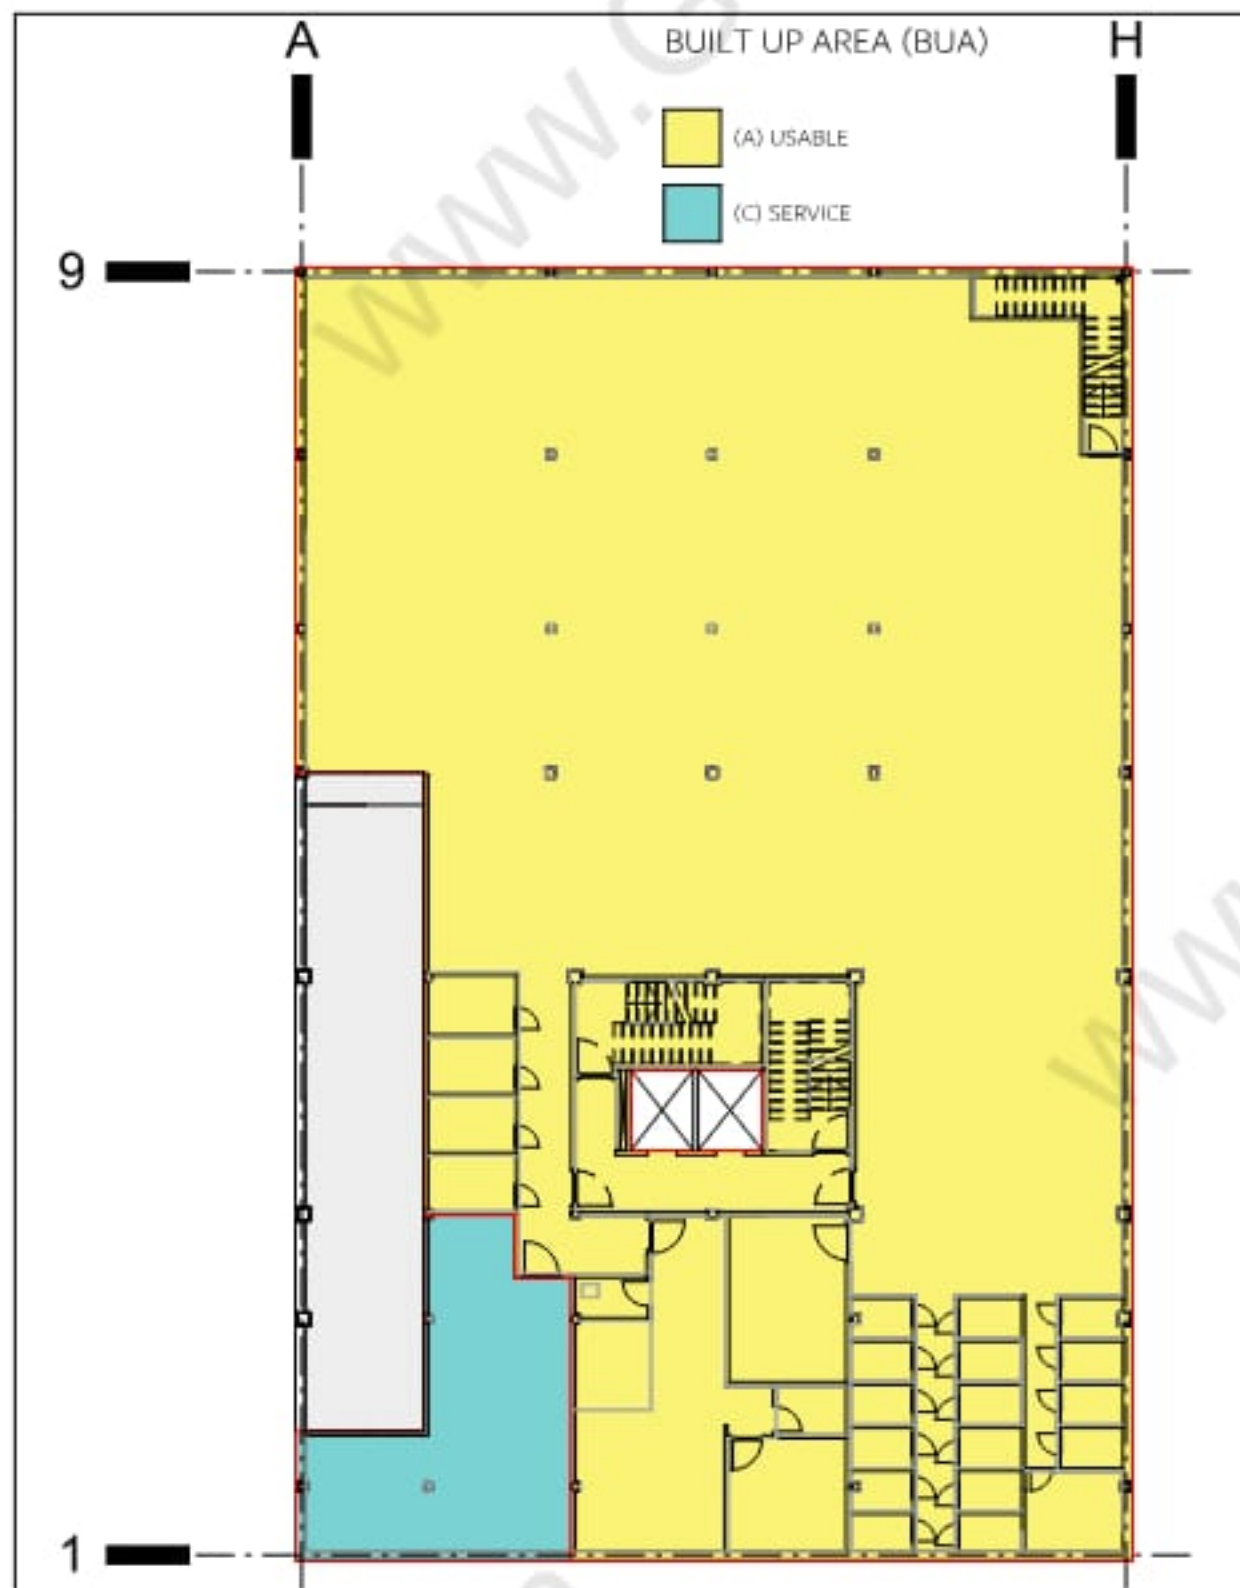


01 BUA-BASEMENT (1 : 250)

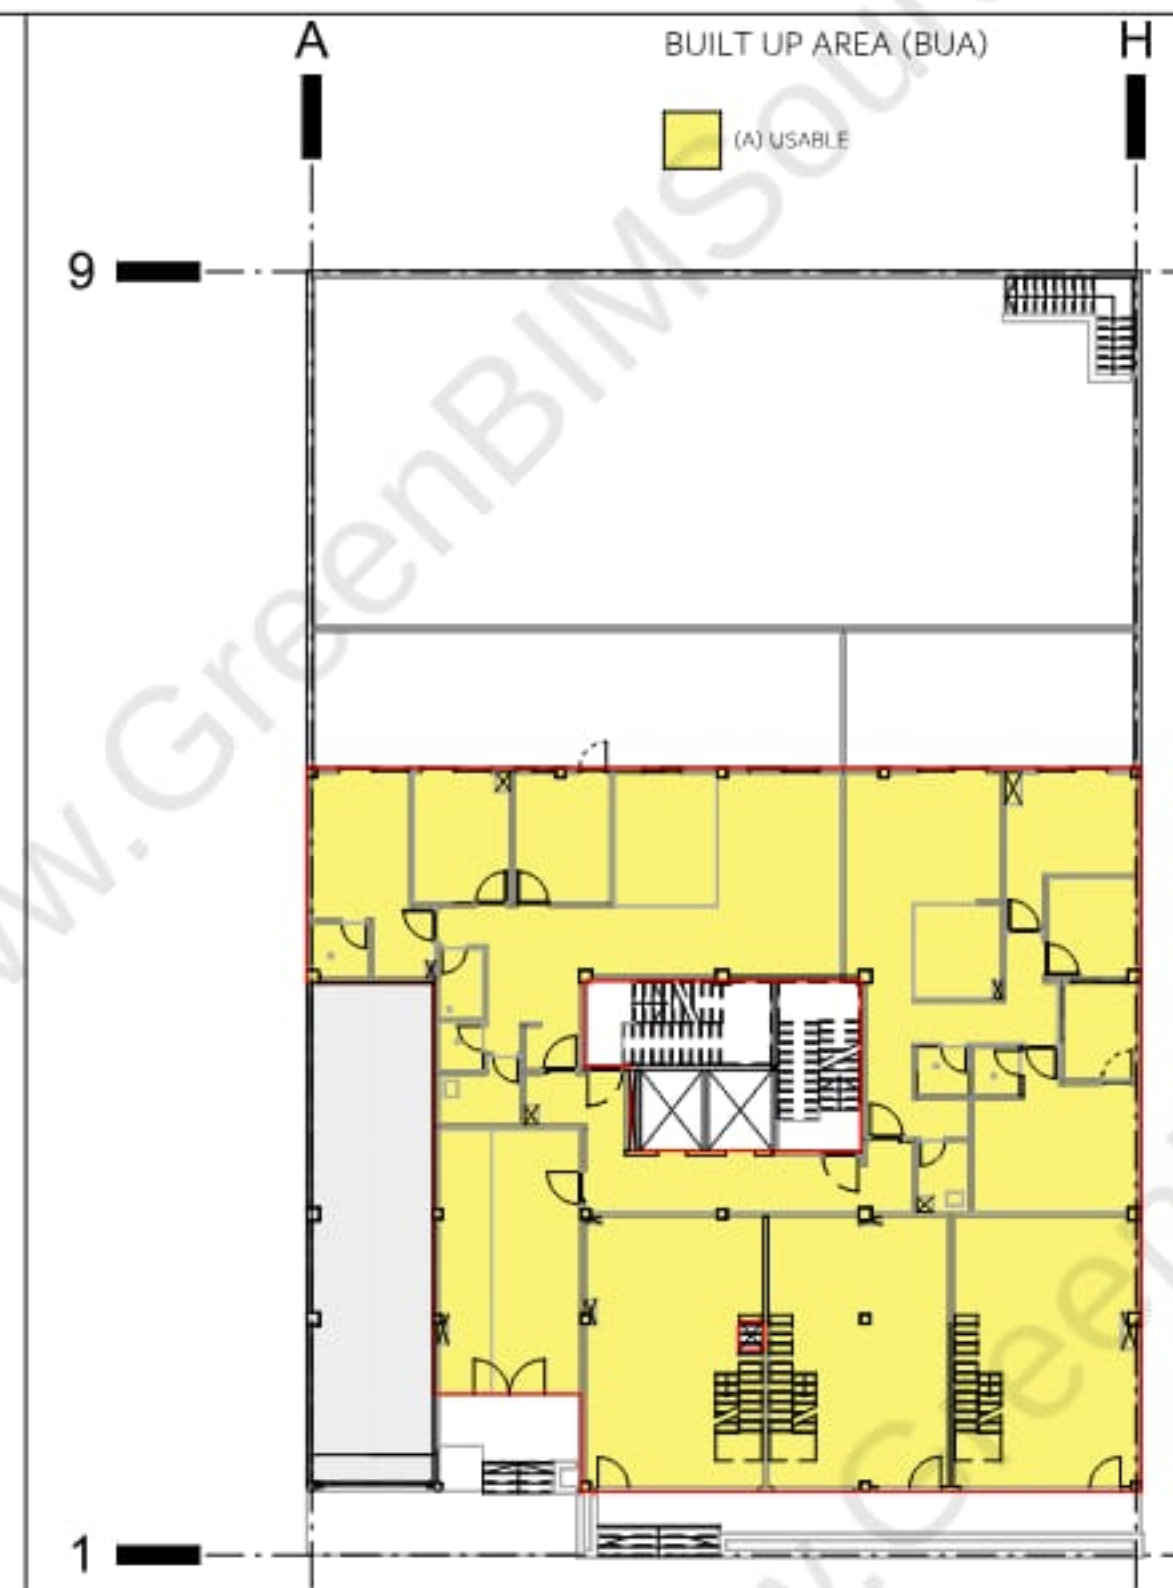


02 BUA-GROUND FLOOR (1 : 250)

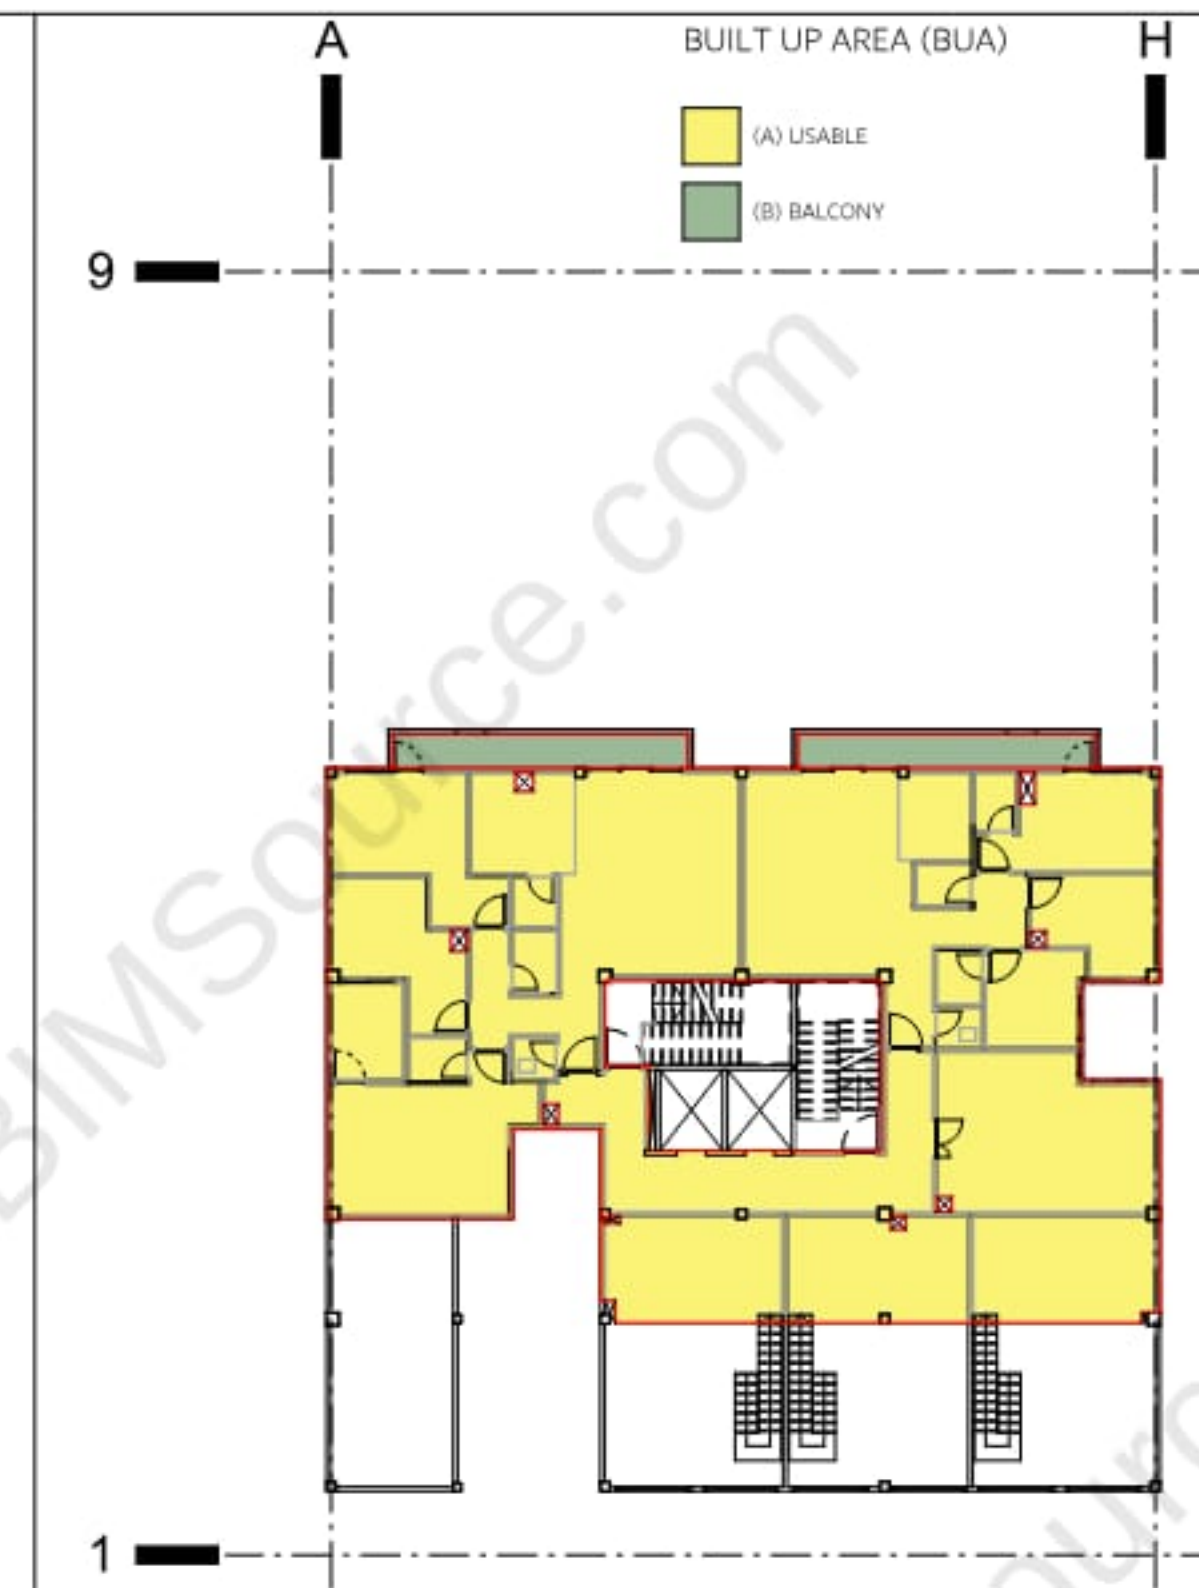

03 BUA-FIRST FLOOR (1 : 250)

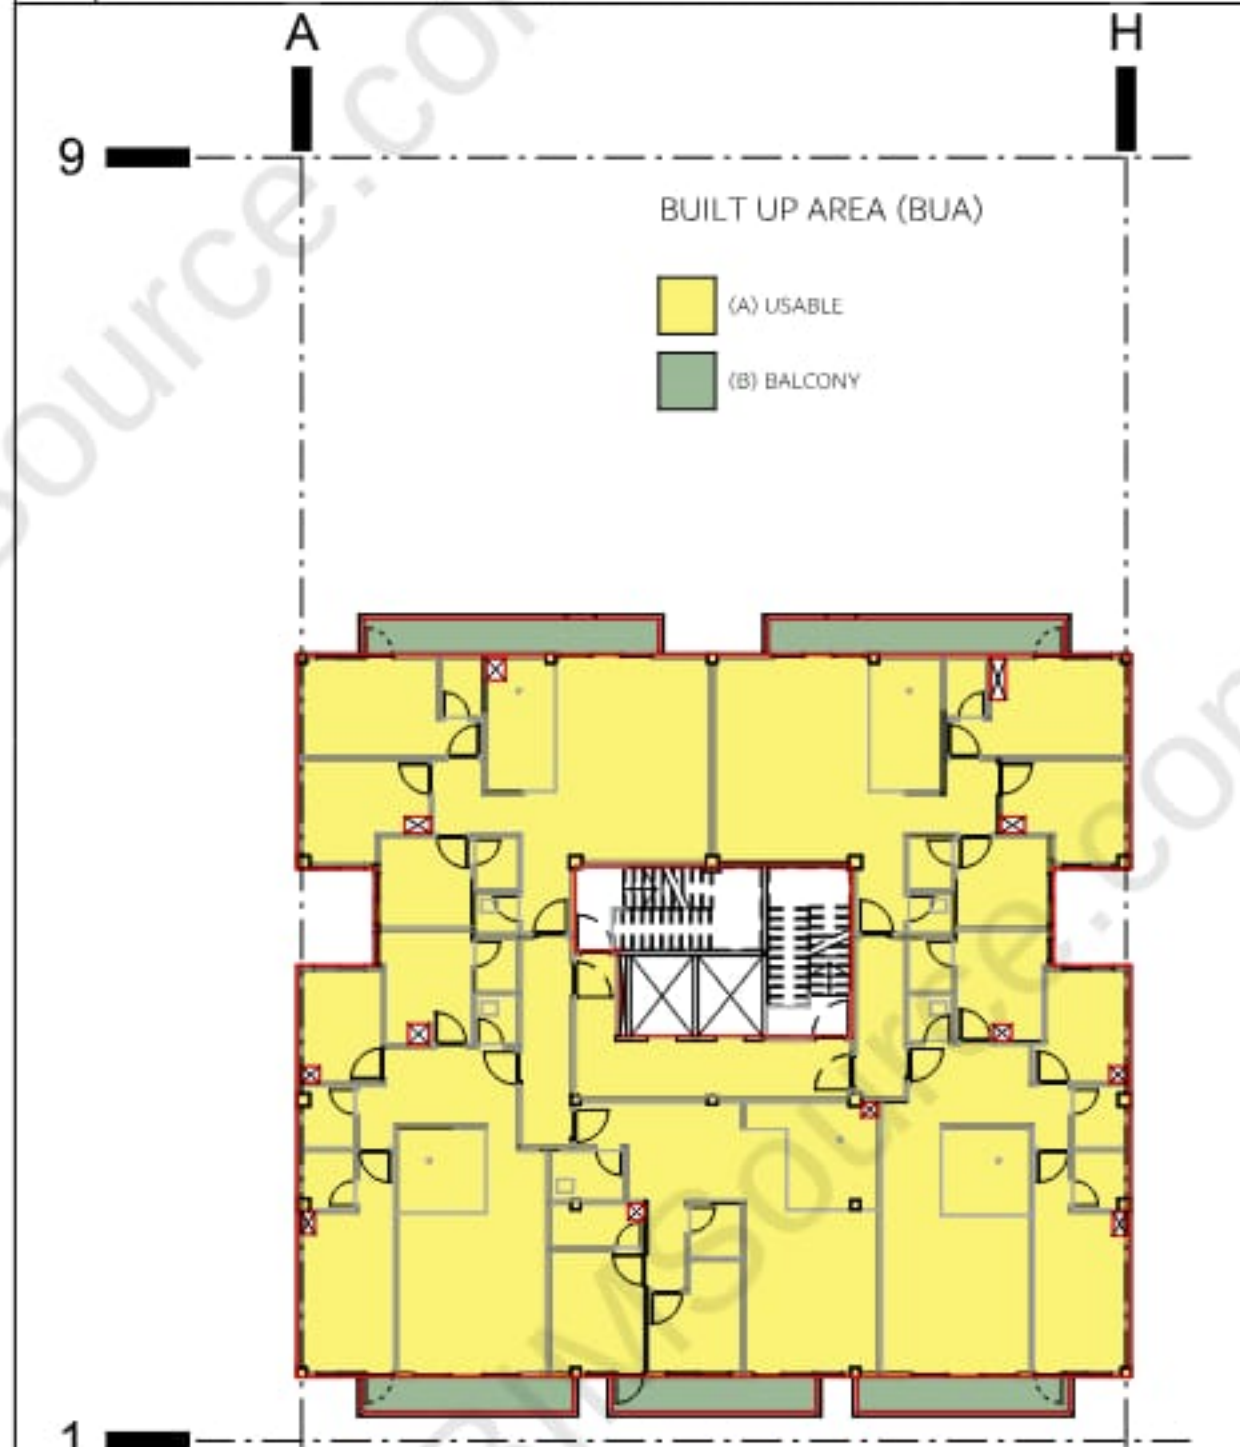

04 BUA-SECOND TO FOURTH FLOOR (1 : 250)

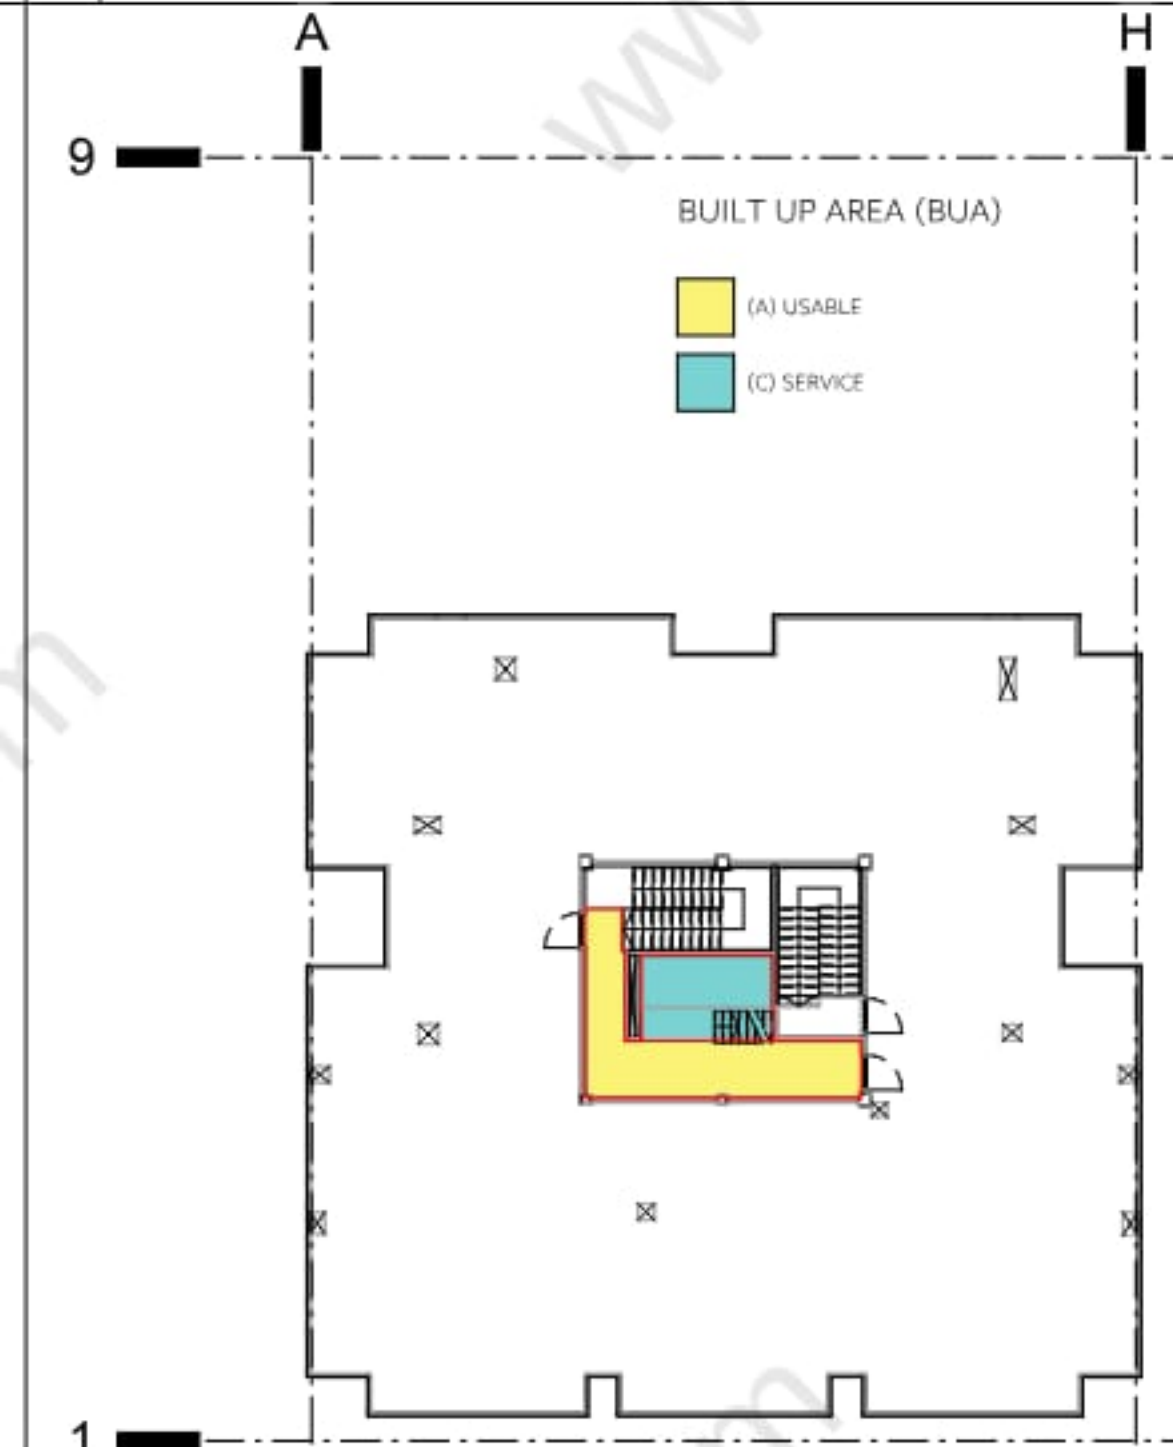

05 BUA-ROOF LEVEL (1 : 250)

BUA SUMMARY			
Level	Category	Name	Area
00. Basement	(A) USABLE	BASEMENT	883.56 m ²
00. Basement	(C) SERVICE	MECHANICAL ROOM	61.20 m ²
02. Ground-Floor	(A) USABLE	GROUND FLOOR	460.01 m ²
03. 1st-Floor	(A) USABLE	FIRST FLOOR	357.20 m ²
03. 1st-Floor	(B) BALCONY	BALCONY	19.44 m ²
04. 2nd-Floor	(A) USABLE	SECOND FLOOR	517.65 m ²
04. 2nd-Floor	(B) BALCONY	BALCONY	40.01 m ²
05. 3rd-Floor	(A) USABLE	THIRD FLOOR	517.65 m ²
05. 3rd-Floor	(B) BALCONY	BALCONY	40.01 m ²
06. 4th-Floor	(A) USABLE	FOURTH FLOOR	517.65 m ²
06. 4th-Floor	(B) BALCONY	BALCONY	40.01 m ²
07. Roof	(A) USABLE	LIFT MOTOR ROOM	19.94 m ²
07. Roof	(C) SERVICE	LIFT MOTOR ROOM	10.76 m ²
TOTAL BUA			3485.08 m ²

FINISH LEGEND

A.401



600 X 600 MM

